



Block Plan 1:500

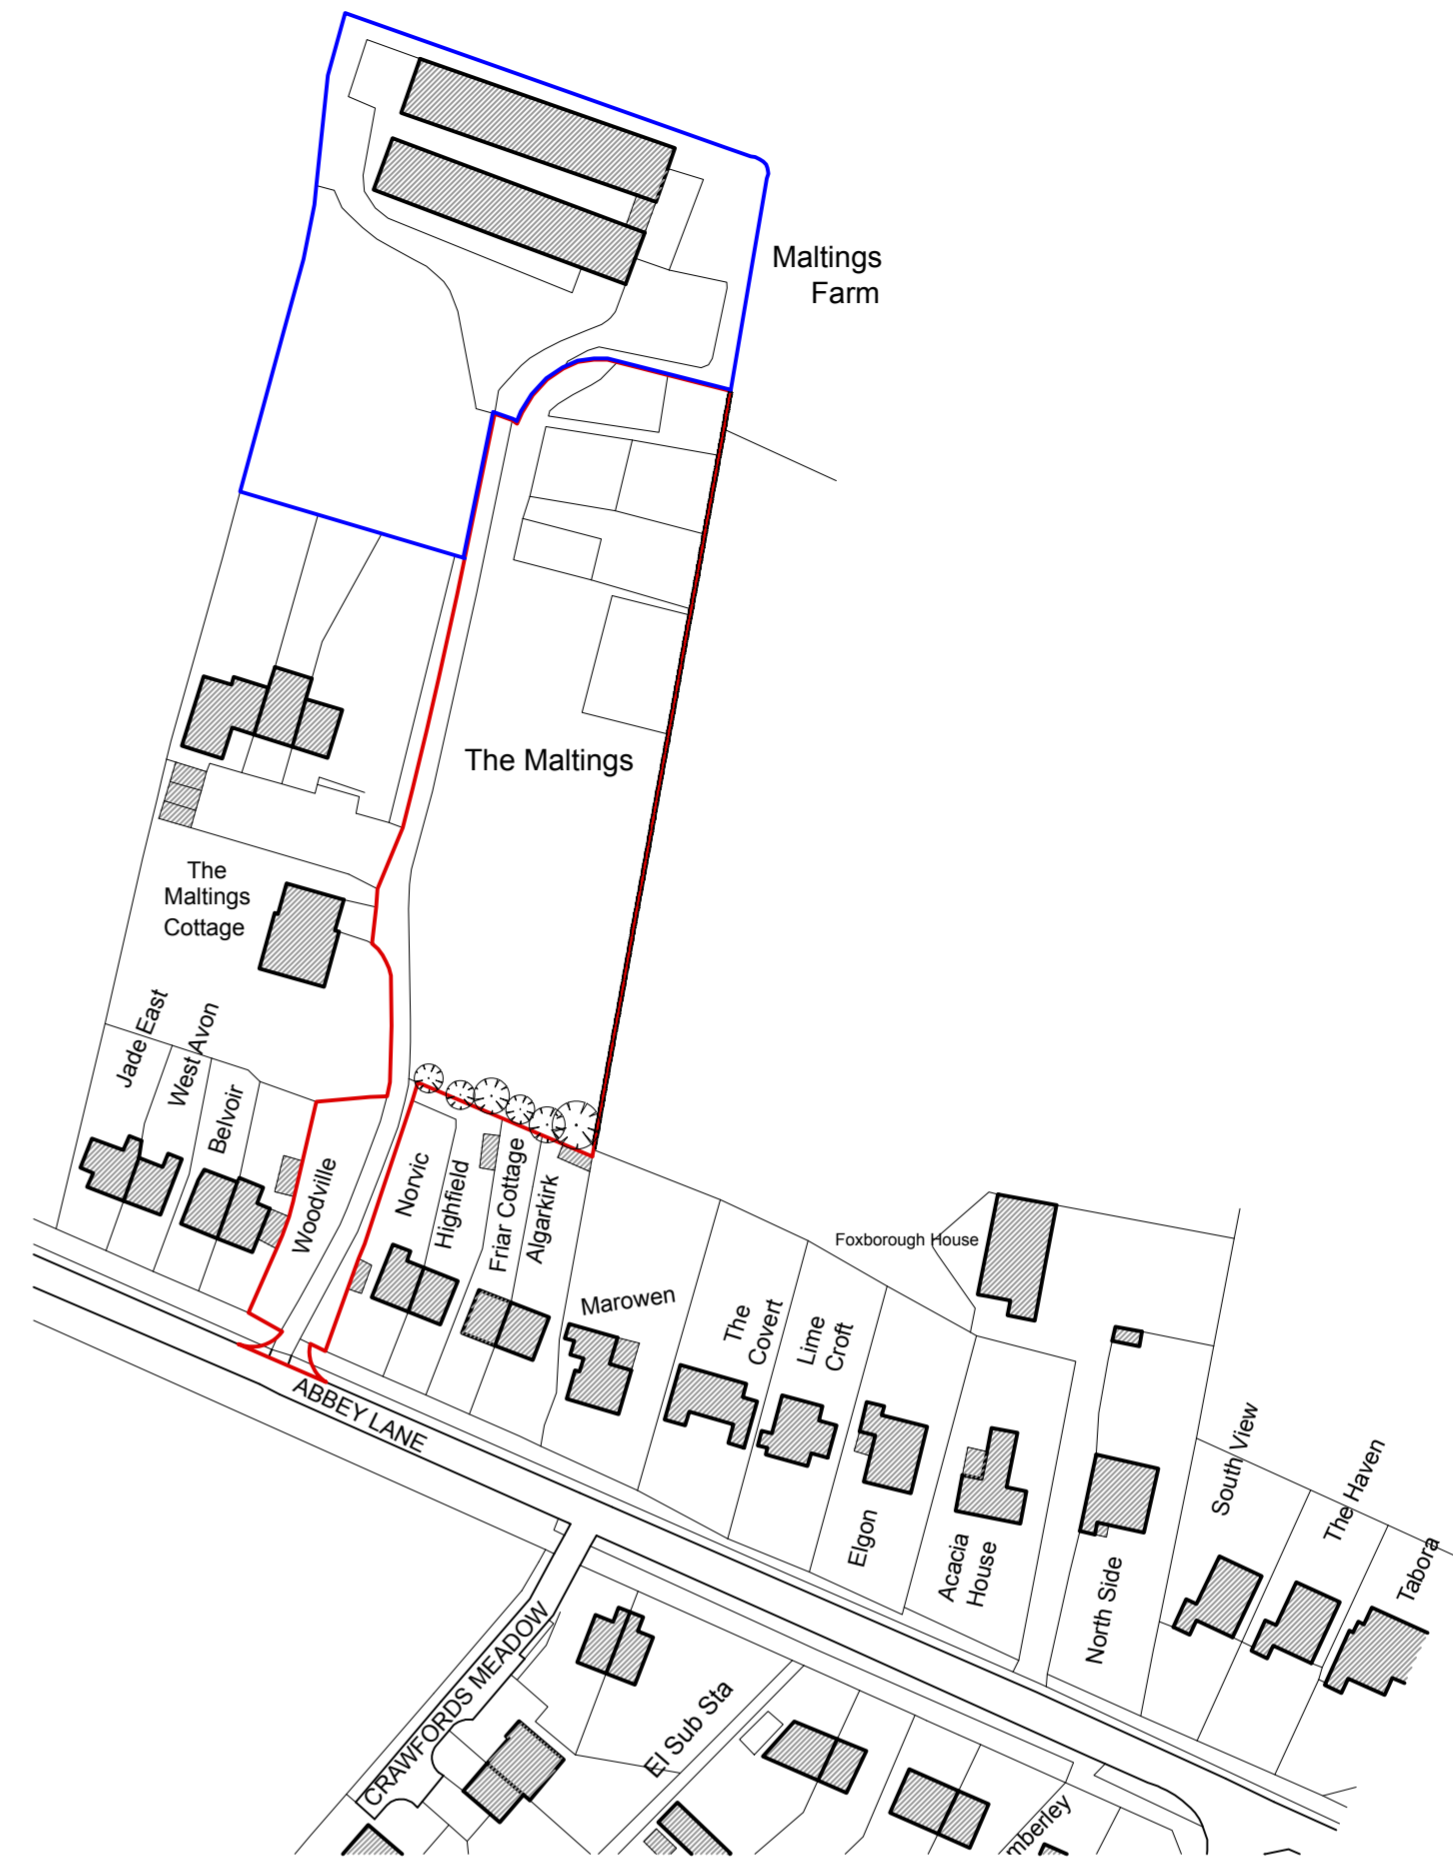

Site Location Plan 1:1250

Blue Edged Area	- 4530.9sqm
Red Edged Area	- 5409.8sqm
Total	- 9940.7sqm

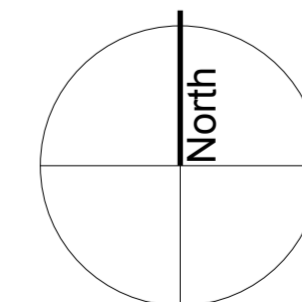

Amendments
 A) 12.10.17 - Red & Blue Lines Added.
 B) 16.10.17 - Blue line amended.
 C) 18.10.17 - Red and blue areas added.

SDA
 STEVEN DUNN ARCHITECTS
 T: 01526 860757 E: steve@stevendunnarchitects.co.uk
 HADLEIGH HOUSE, HIGH STREET, WALCOTT, LINCOLN, LN43SN

PROJECT DETAILS
 Proposed Development
 at Abbey Lane, Aslockton,
 Nottingham, NG13 9BJ

CLIENT
 Mr. N. Grace

DRAWING TITLE
 Existing Block & Site Location Plans

DATE July 2017	DRAWN M.G
SCALE As shown @ A2	DRNG No. 2480-A2-01c

Copyright: This drawing and its entire contents are protected under the Copyright (Designs and Patents) Act 1990, and no portion shall be copied, duplicated, or otherwise reproduced and/or transmitted by any means whatsoever, without the prior written consent of the Author. Do Not scale from this drawing. Work to figured dimensions only. All dimensions are to be checked on site prior to commencement of works. Any discrepancies must be brought to the attention of the Architect prior to commencement of works on site.