

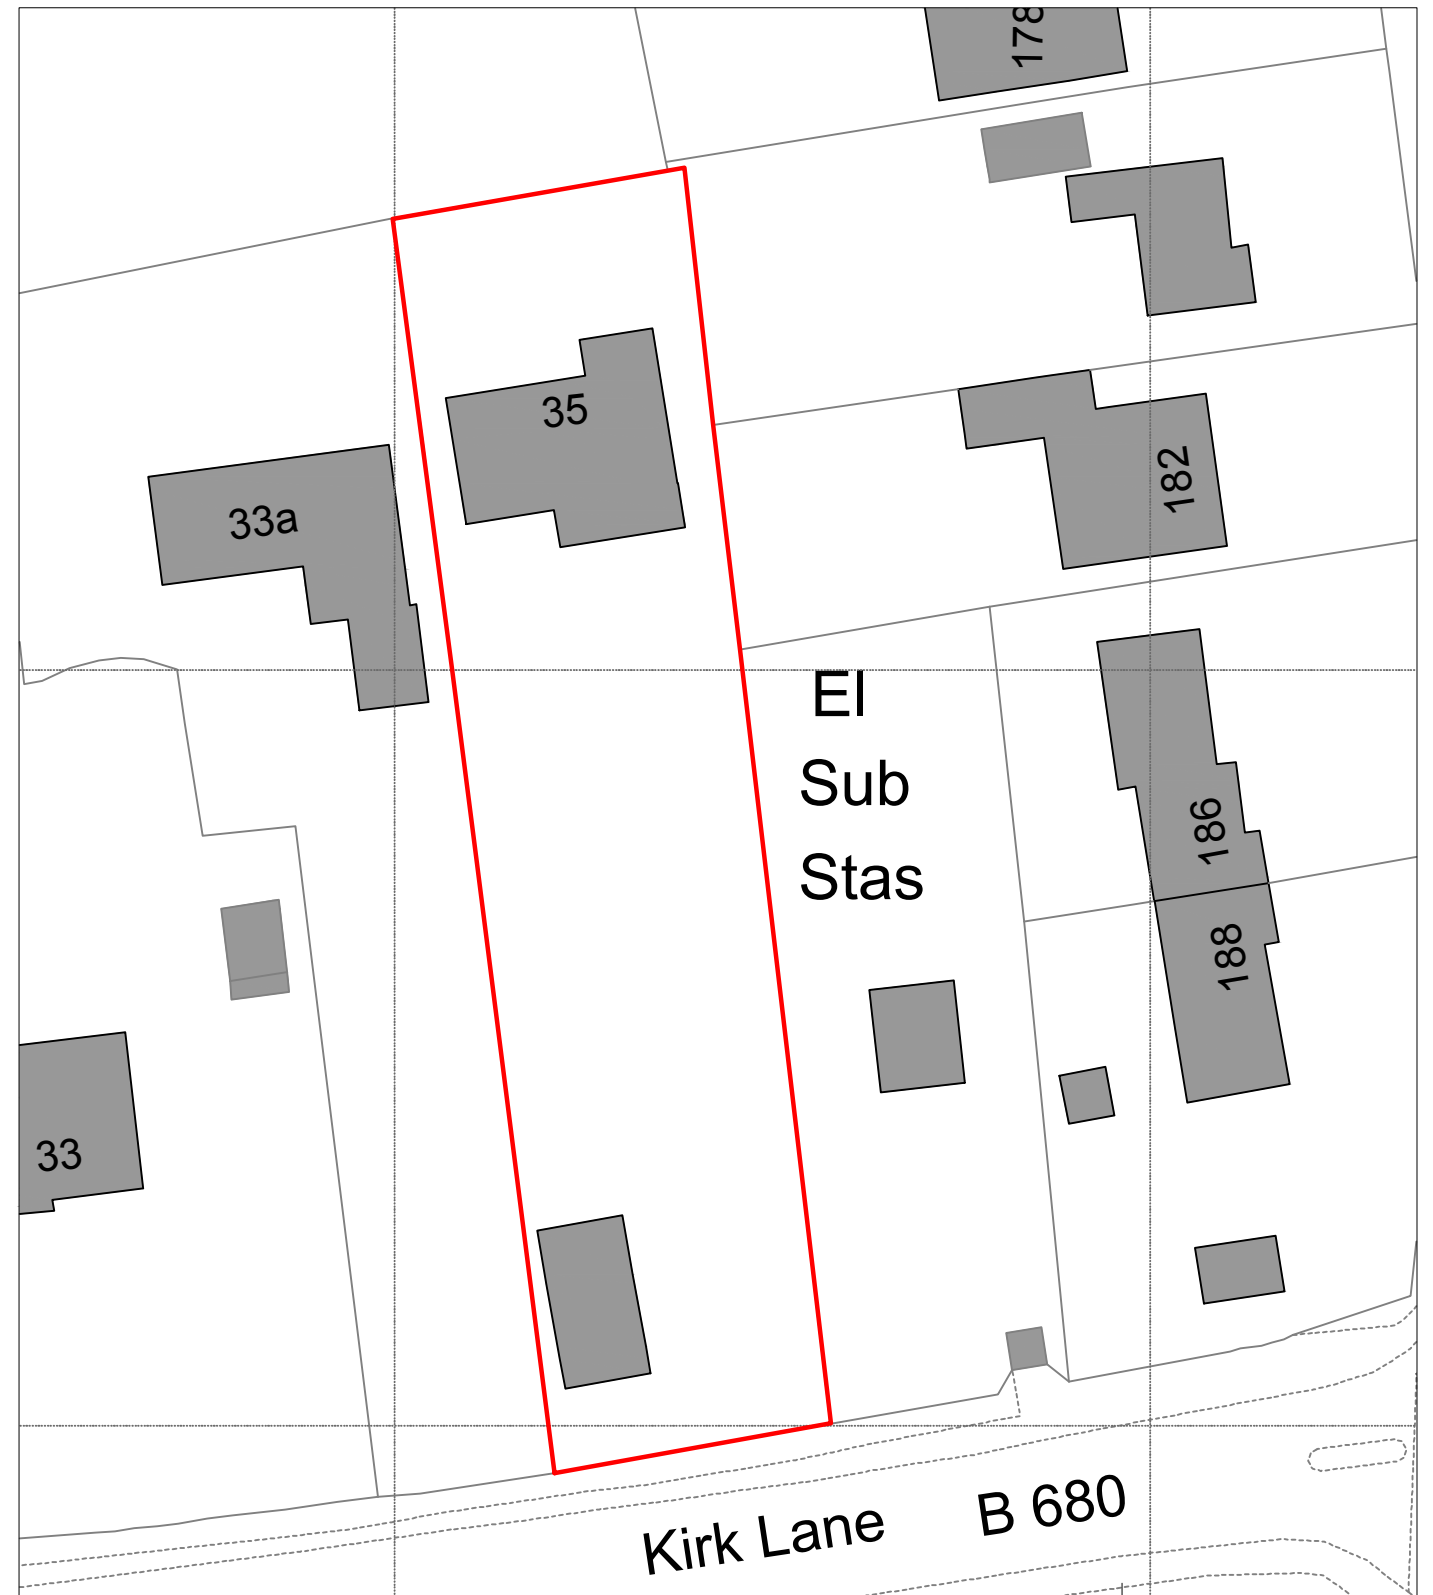


existing block plan - 1:500

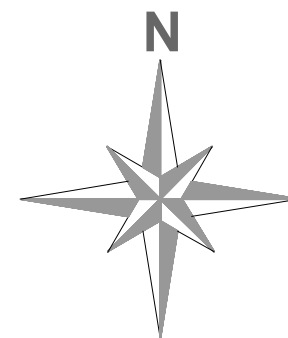

propoeed block plan - 1:500

Revision	Date	By	No

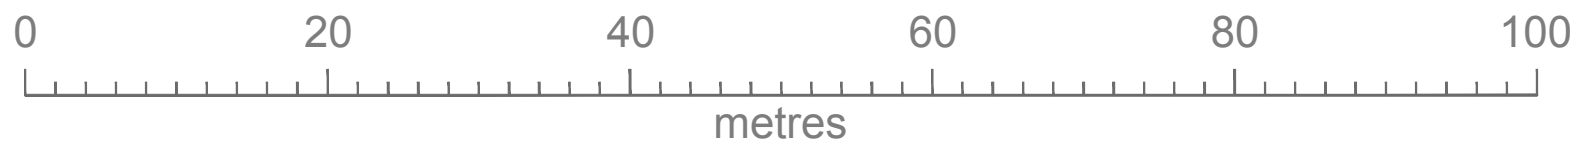

Nick Hutchings Architect Ltd

Four Trees, Old North Road, North Muskham, Newark, NG23 6ET. tel: 07786332761 email: nick@nharchitect.co.uk

1NA (Mansfield Road) Ltd.

35 Kirk Lane
Ruddington
Nottingham

35 Kirk Lane - block plan

395 P 15

scale - 1:500
DRAWN : NH

date - Oct 20

A3