




01856 898 022  
www.UKPlanningMaps.com

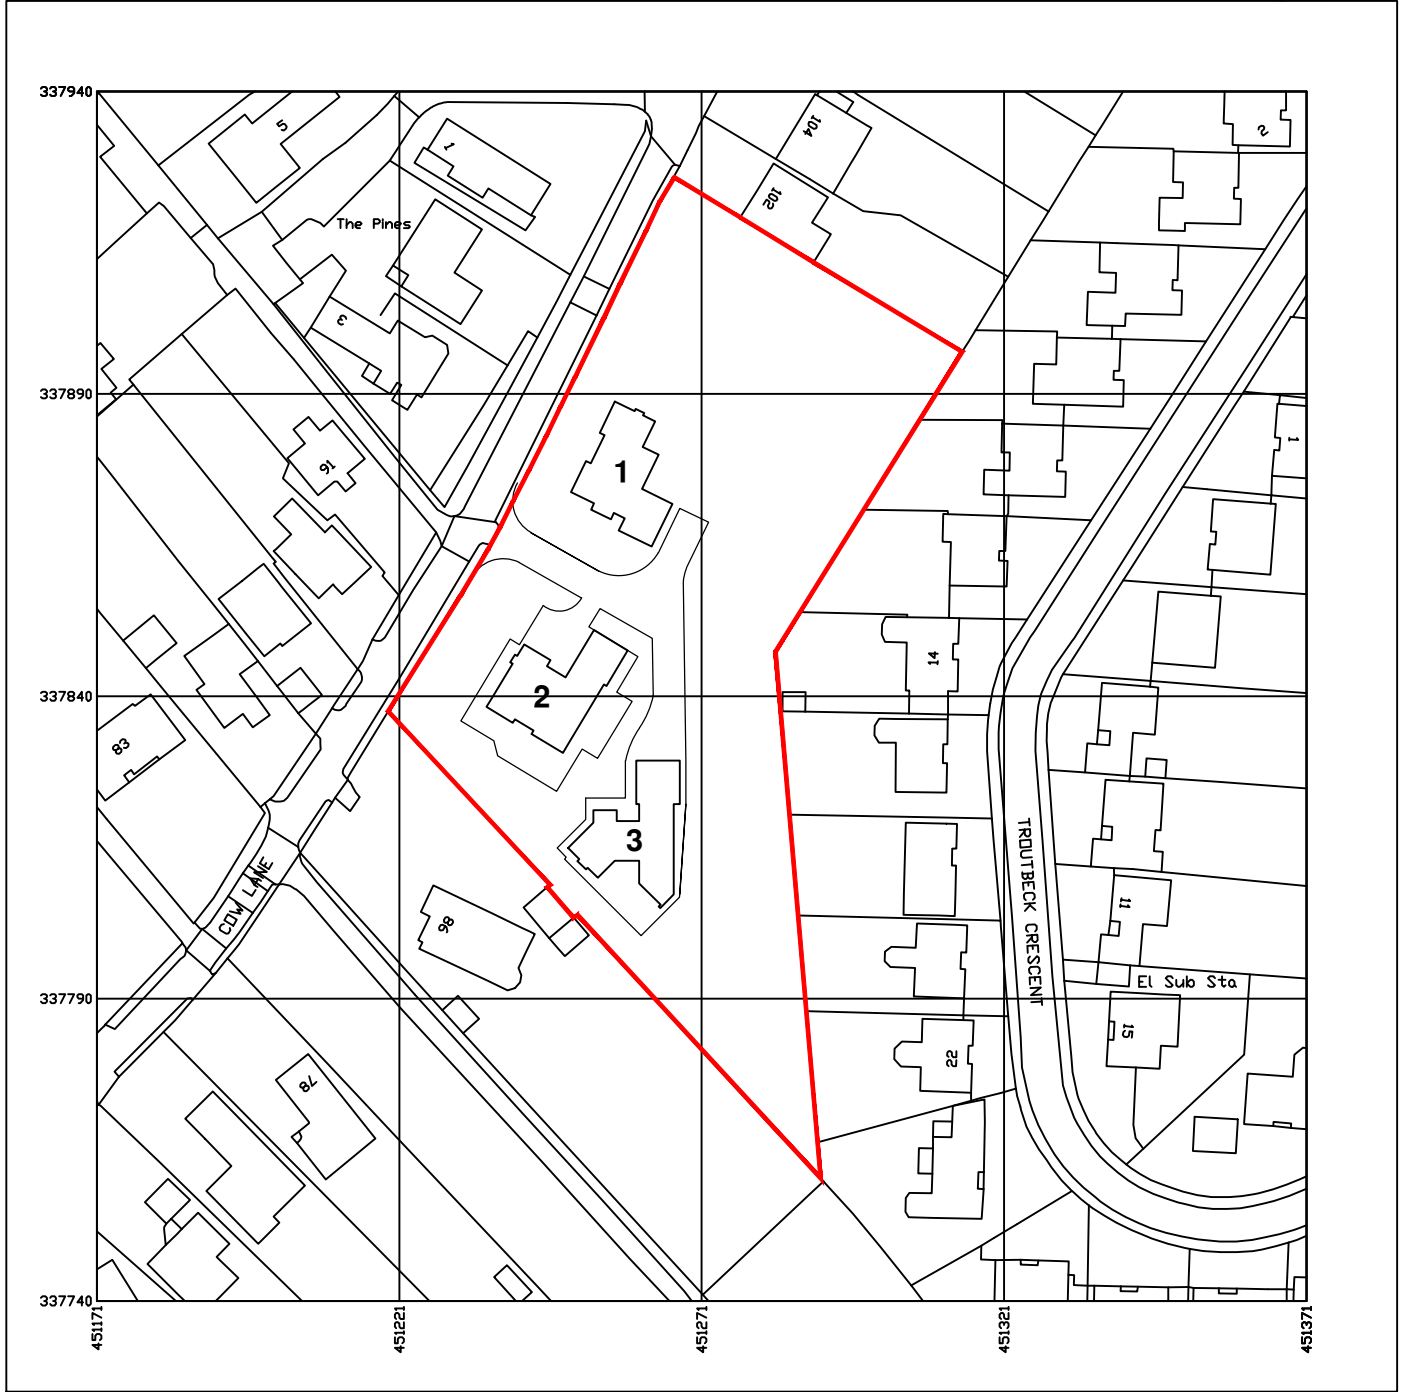

Produced on 15 June 2021 from the Ordnance Survey National Geographic Database and incorporating surveyed revision available at this date.  
This map shows the area bounded by 451171 337740,451371 337740,451371 337940,451171 337940,451171 337740  
Reproduction in whole or part is prohibited without the prior permission of Ordnance Survey.  
Crown copyright 2021. Supplied by copla ltd trading as UKPlanningMaps.com a licensed Ordnance Survey partner (100054135).  
Data licence expires 15 June 2022. Unique plan reference: v4d/646554/875898



**LOCATION PLAN**

**PROPOSED HOUSING DEVELOPMENT**

**LOCATION PLAN**

88 COW LANE  
BRAMCOTE  
NOTTINGHAM  
NG9 3BB

FOR NORTHSANDS DEVELOPMENTS

1:1250 @ A3

**GA372/11**

**Greenwood Architects Ltd**

2A Palmerston Road, Melton Mowbray, Leics. LE13 0SS  
Tel: 01664 820120 Website: www.greenwoodarchitects.com  
Email: info@greenwoodarchitects.com