

EAKRING – DESIGN FOR A PROPOSED NEW COTTAGE





CHERRY VIEW, BILSTHORPE ROAD, EAKRING, NEWARK,
NOTTINGHAMSHIRE. NG22 0DG

PLANS and ELEVATIONS – As Proposed

December 2019

Drawing No. ECV / 2019 / 01R.1

REVISION R1 - ROOF RIDGE HEIGHT
(15th JAN. 2020) REDUCED TO 7.4m.
REAR ROOF RIDGE HEIGHT
REDUCED TO 7.0m.

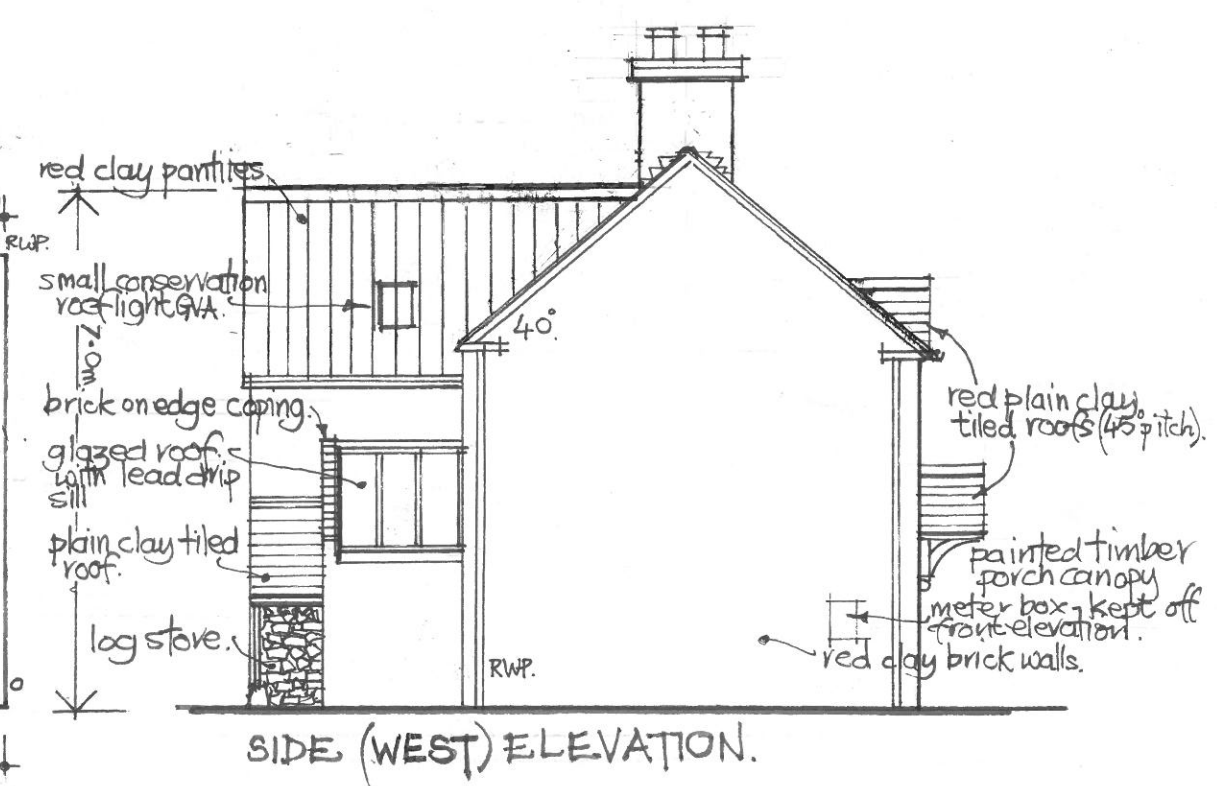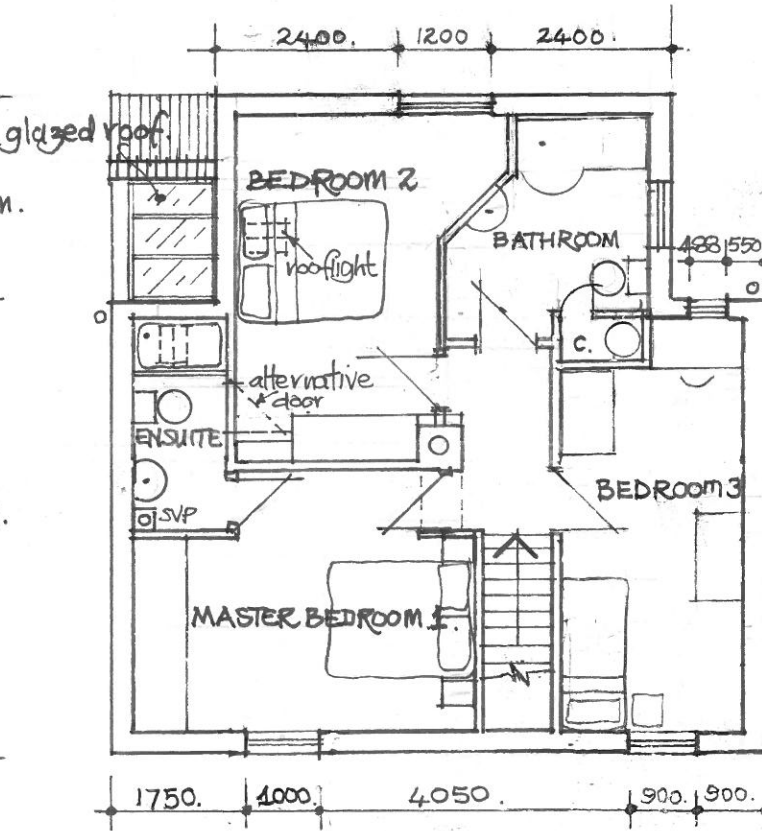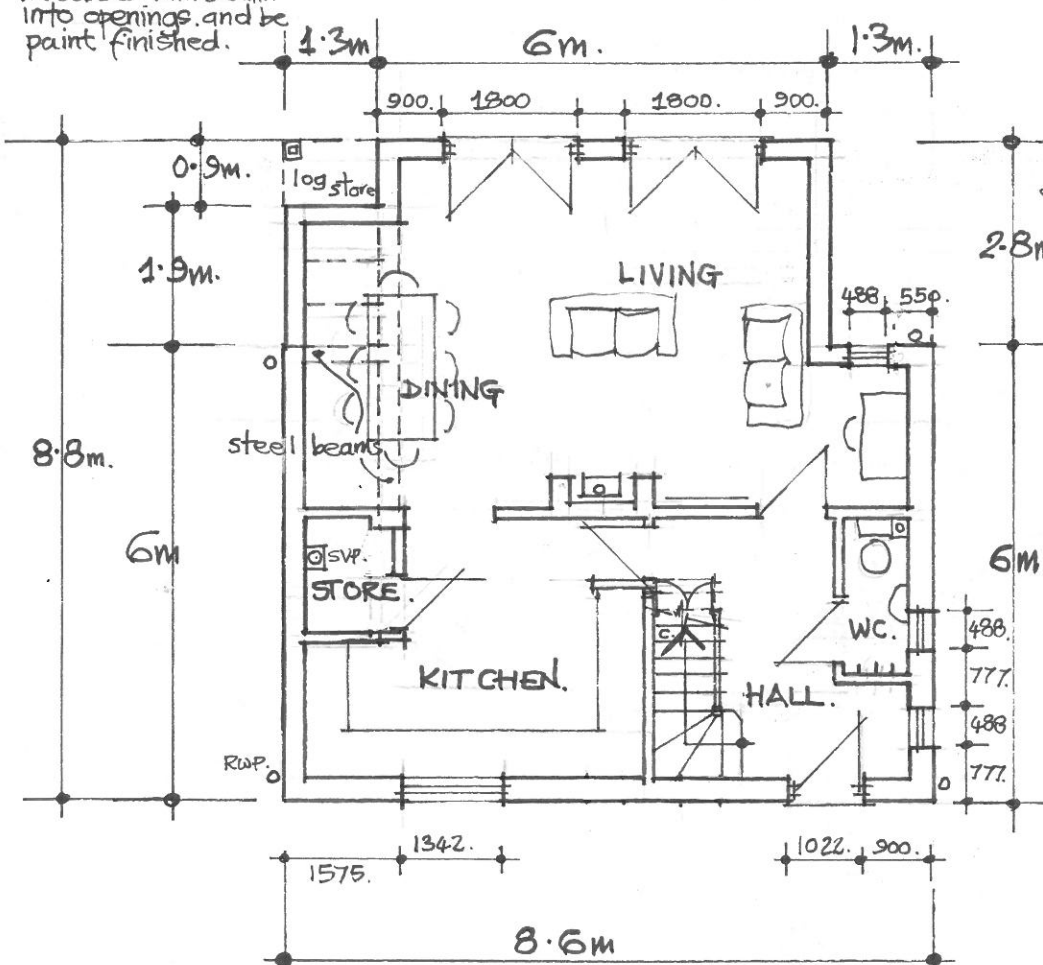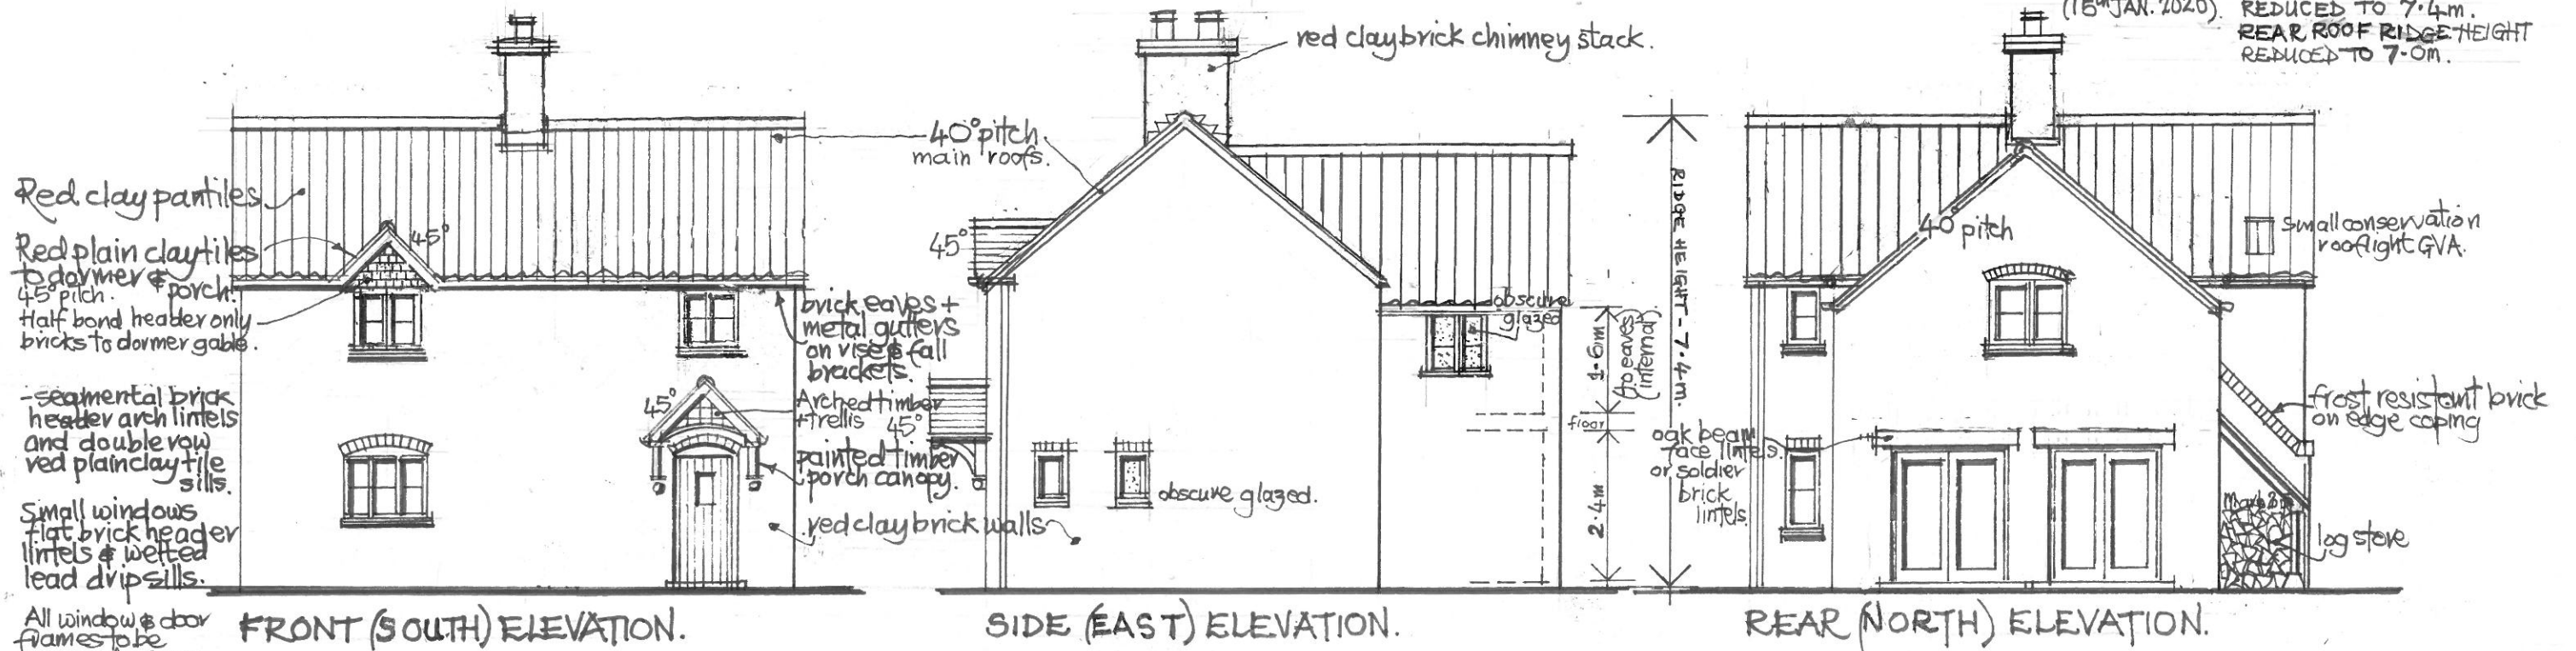

(INTERNAL AREA INCLUDING INTERNAL WALLS = 117.16 sq.m. TOTAL)
 (GROUND FLOOR = 59.38 sq.m. FIRST FLOOR = 57.78 sq.m.)

Scale 1:100 @ A3