



ELEVATIONS - AS PROPOSED

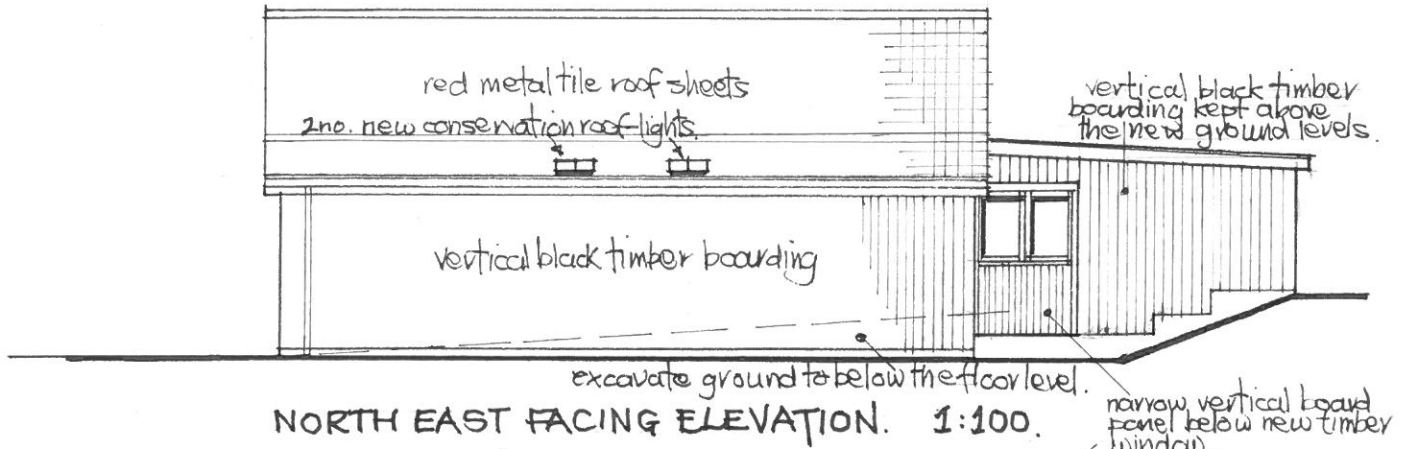


NORTH EAST FACING ELEVATION. 1:100.


narrow vertical board panel below new timber window.

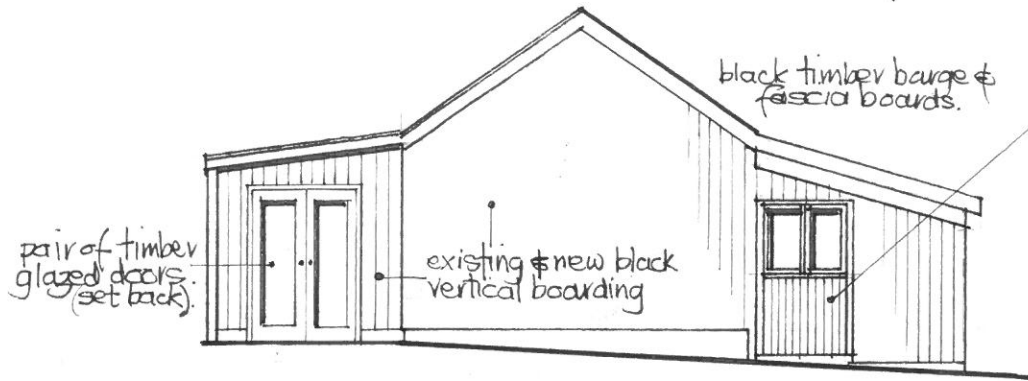

SOUTH EAST FACING ELEVATION.

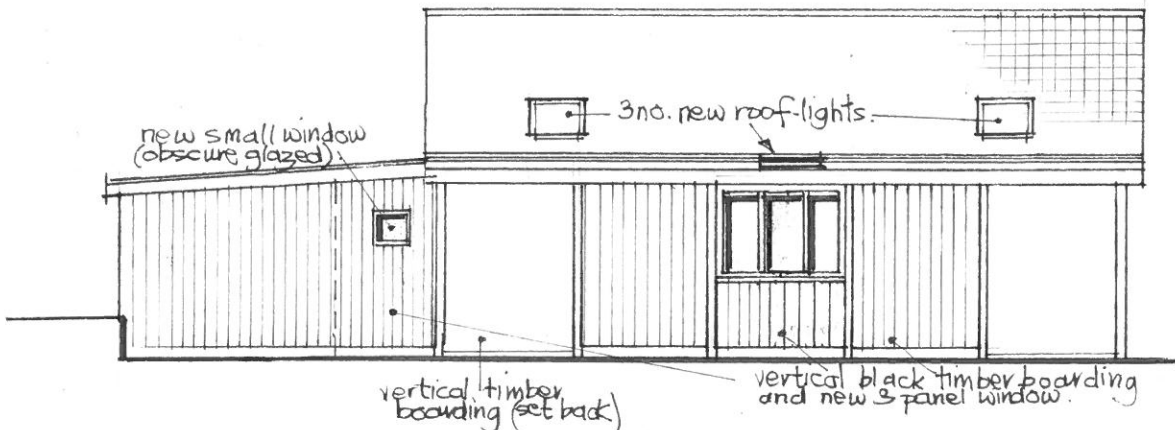

SOUTH WEST FACING ELEVATION 1:100.

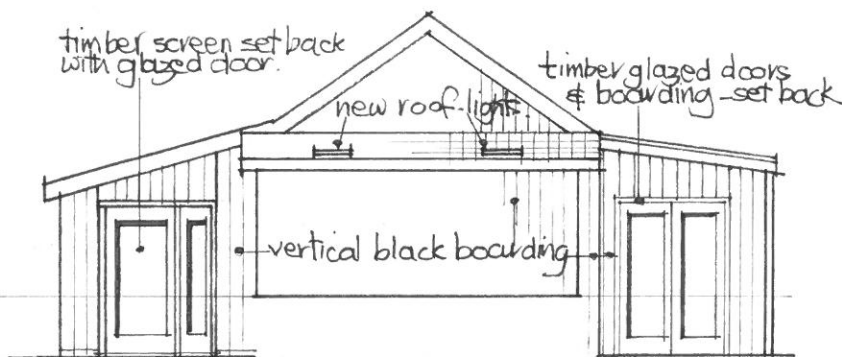

NORTH WEST FACING ELEVATION 1:100.

ELEVATIONS - AS PROPOSED scale 1 : 100 @ A4

**THE STABLES AND STORES BARN
CHAPEL FARM
CHAPEL LANE (off Church Lane)
EPPERSTONE
NOTTINGHAM
NG14 6AE**

**Drawing No. CF.E / 2020 / E2
Date : August 2020.**