
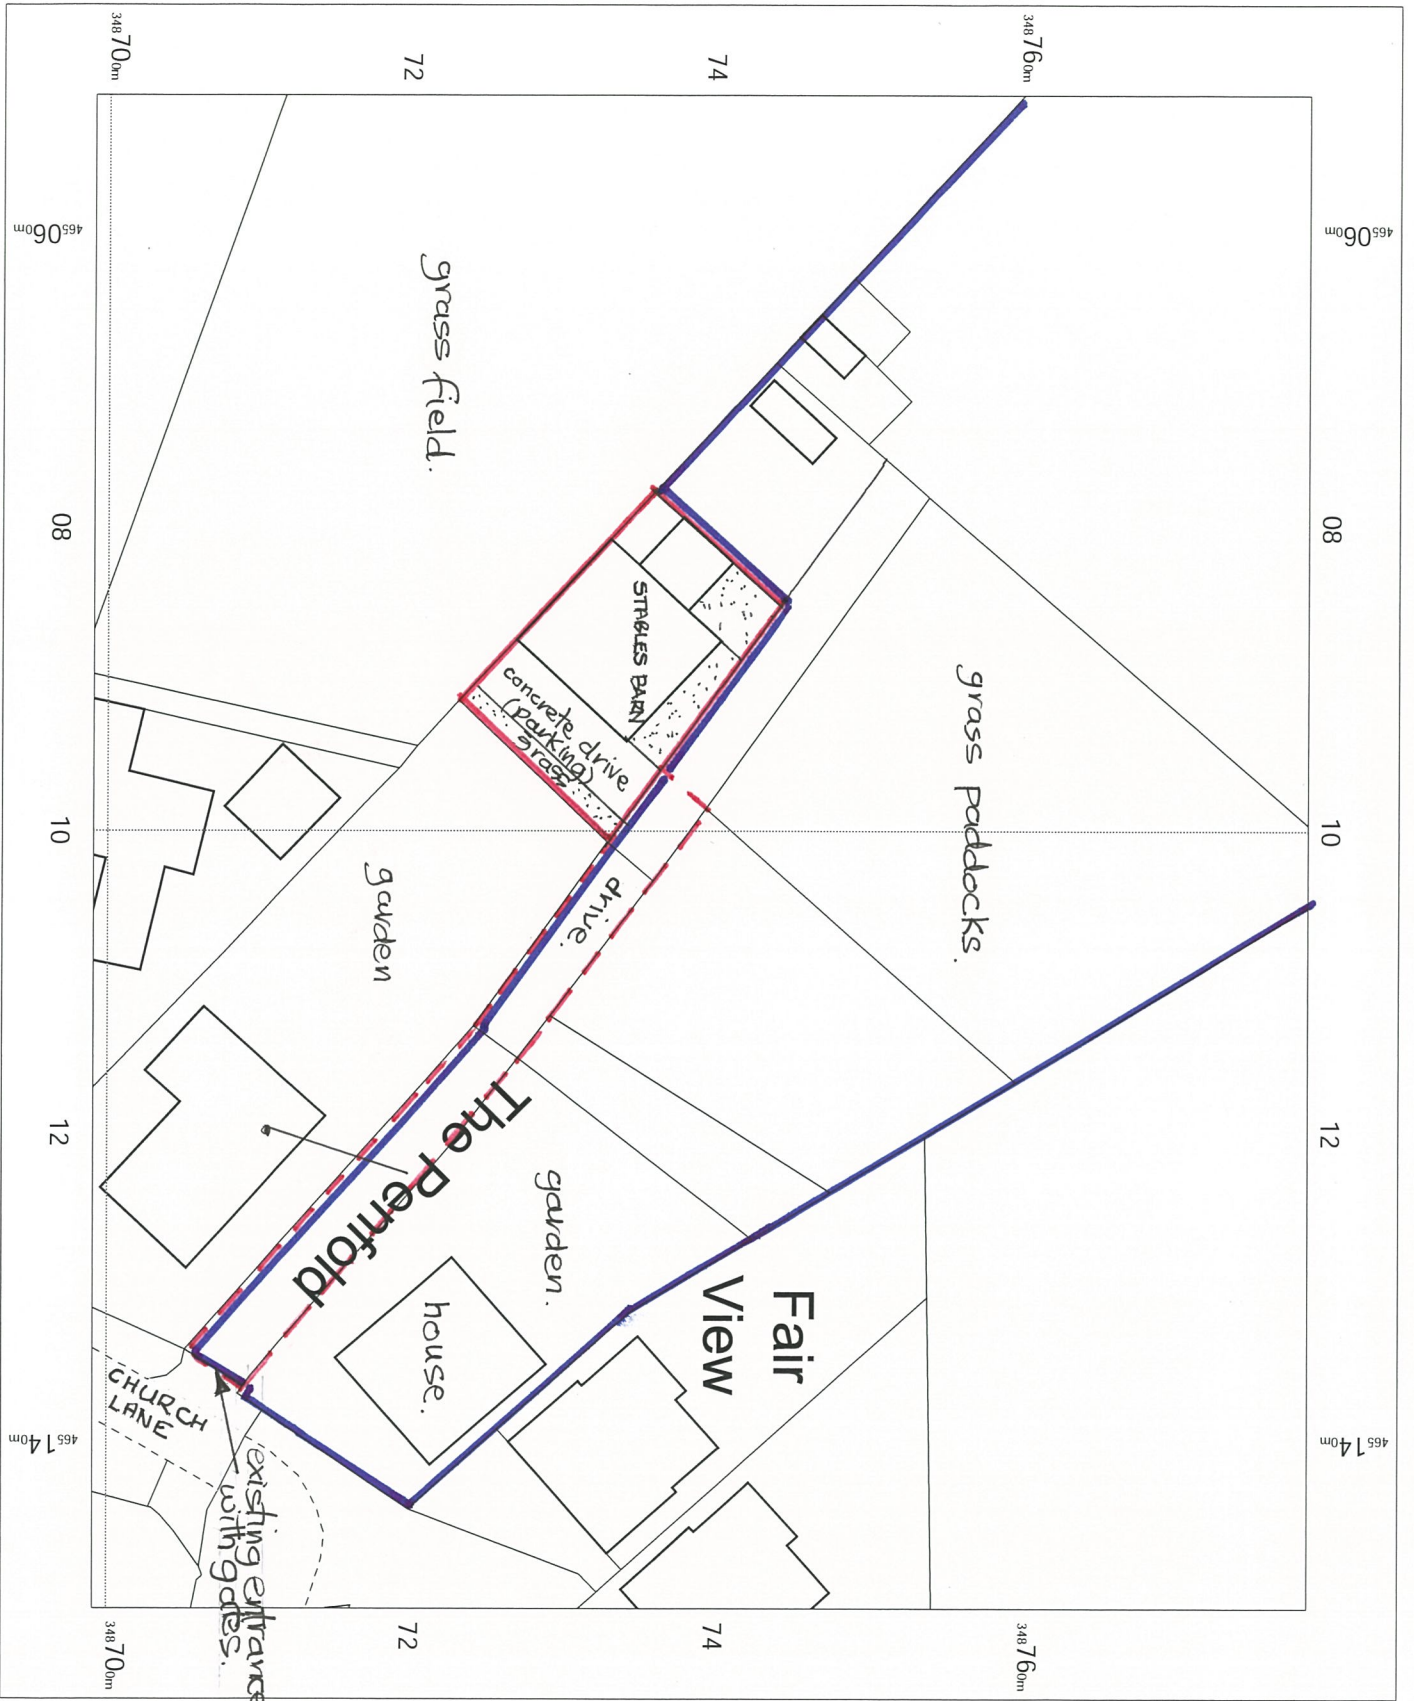
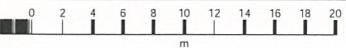


Chapel Farm Barn  
 Chapel Lane  
 Epperstone  
 NG14 6AE

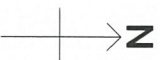

OS MasterMap 1250/2500/10000

scale

Friday, August 14, 2020, 11:02

JEW-00895280

maps.johnwright.com

1:500 scale print at A4, Centre:

465101 E, 348739 N

© Crown Copyright Ordnance  
 Survey. Licence no.: 100025568



01522 546118

sales@lincolncopycentre.co.uk