

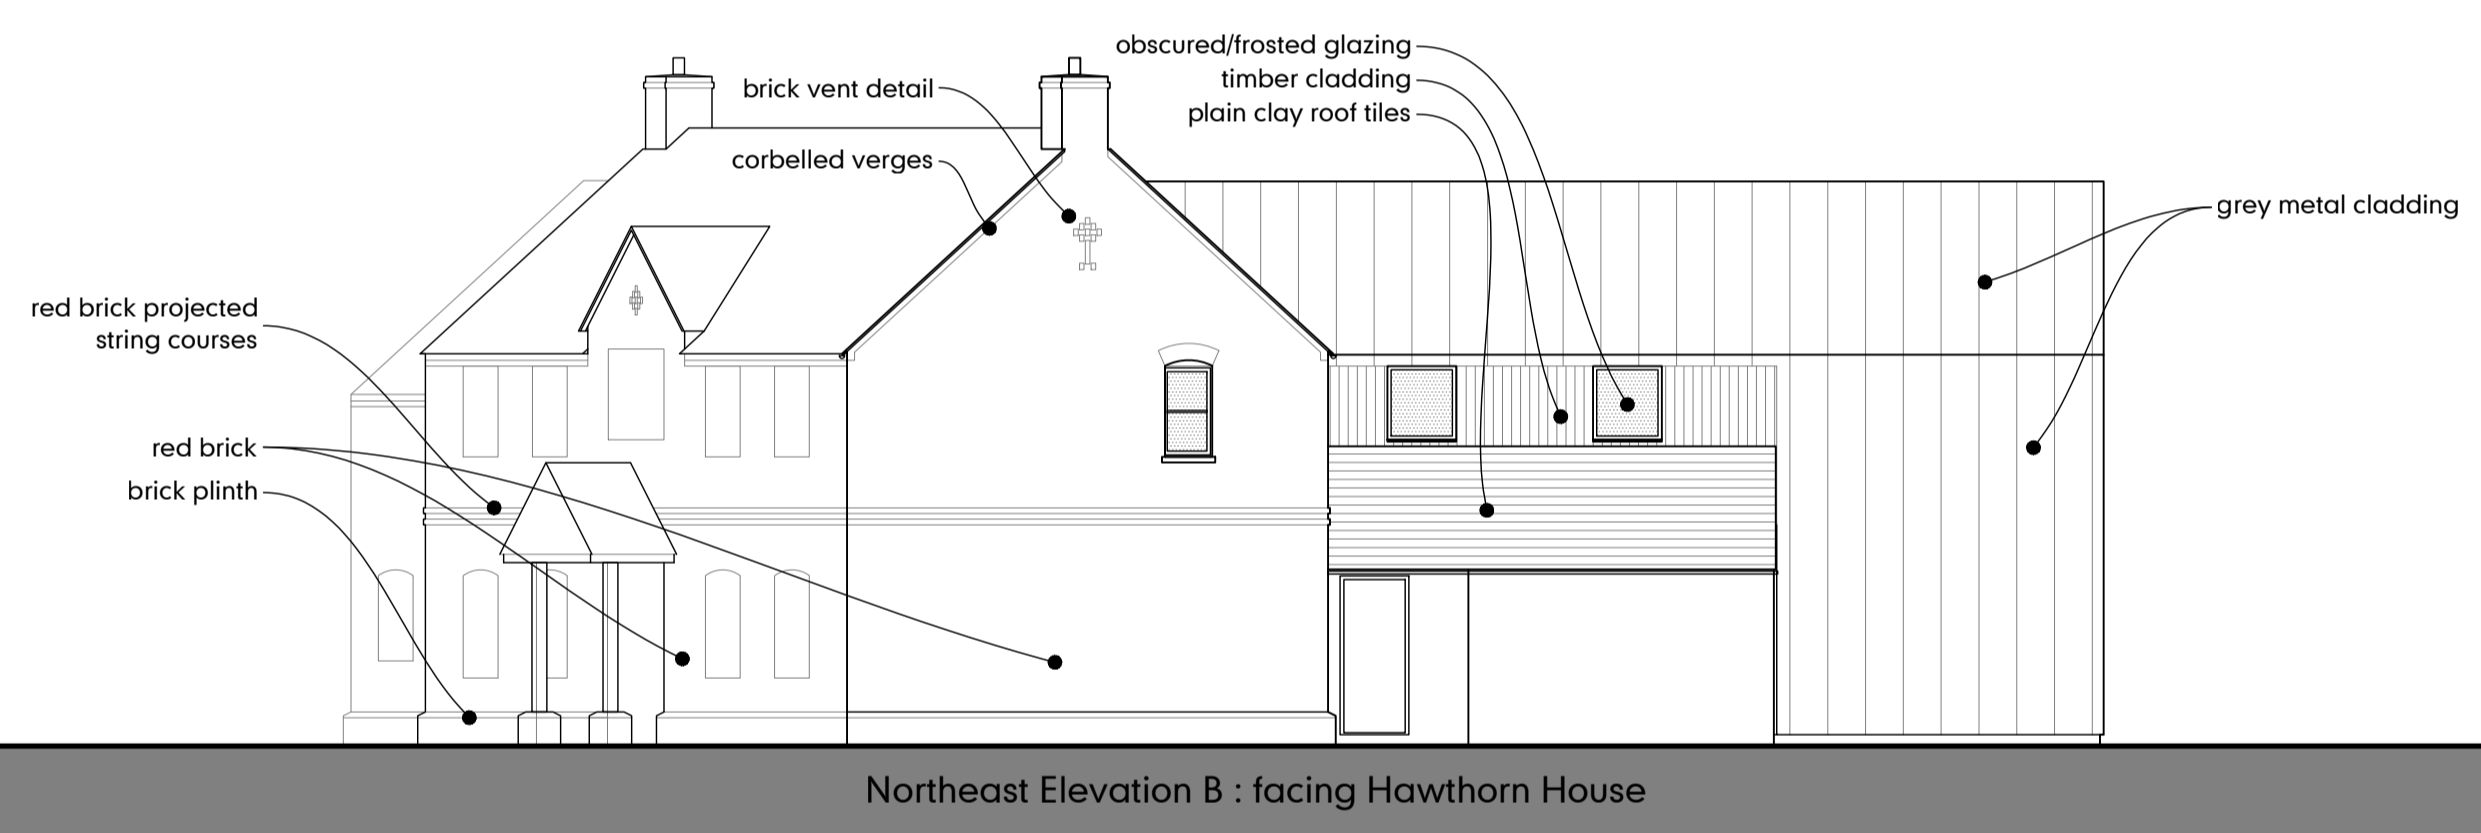
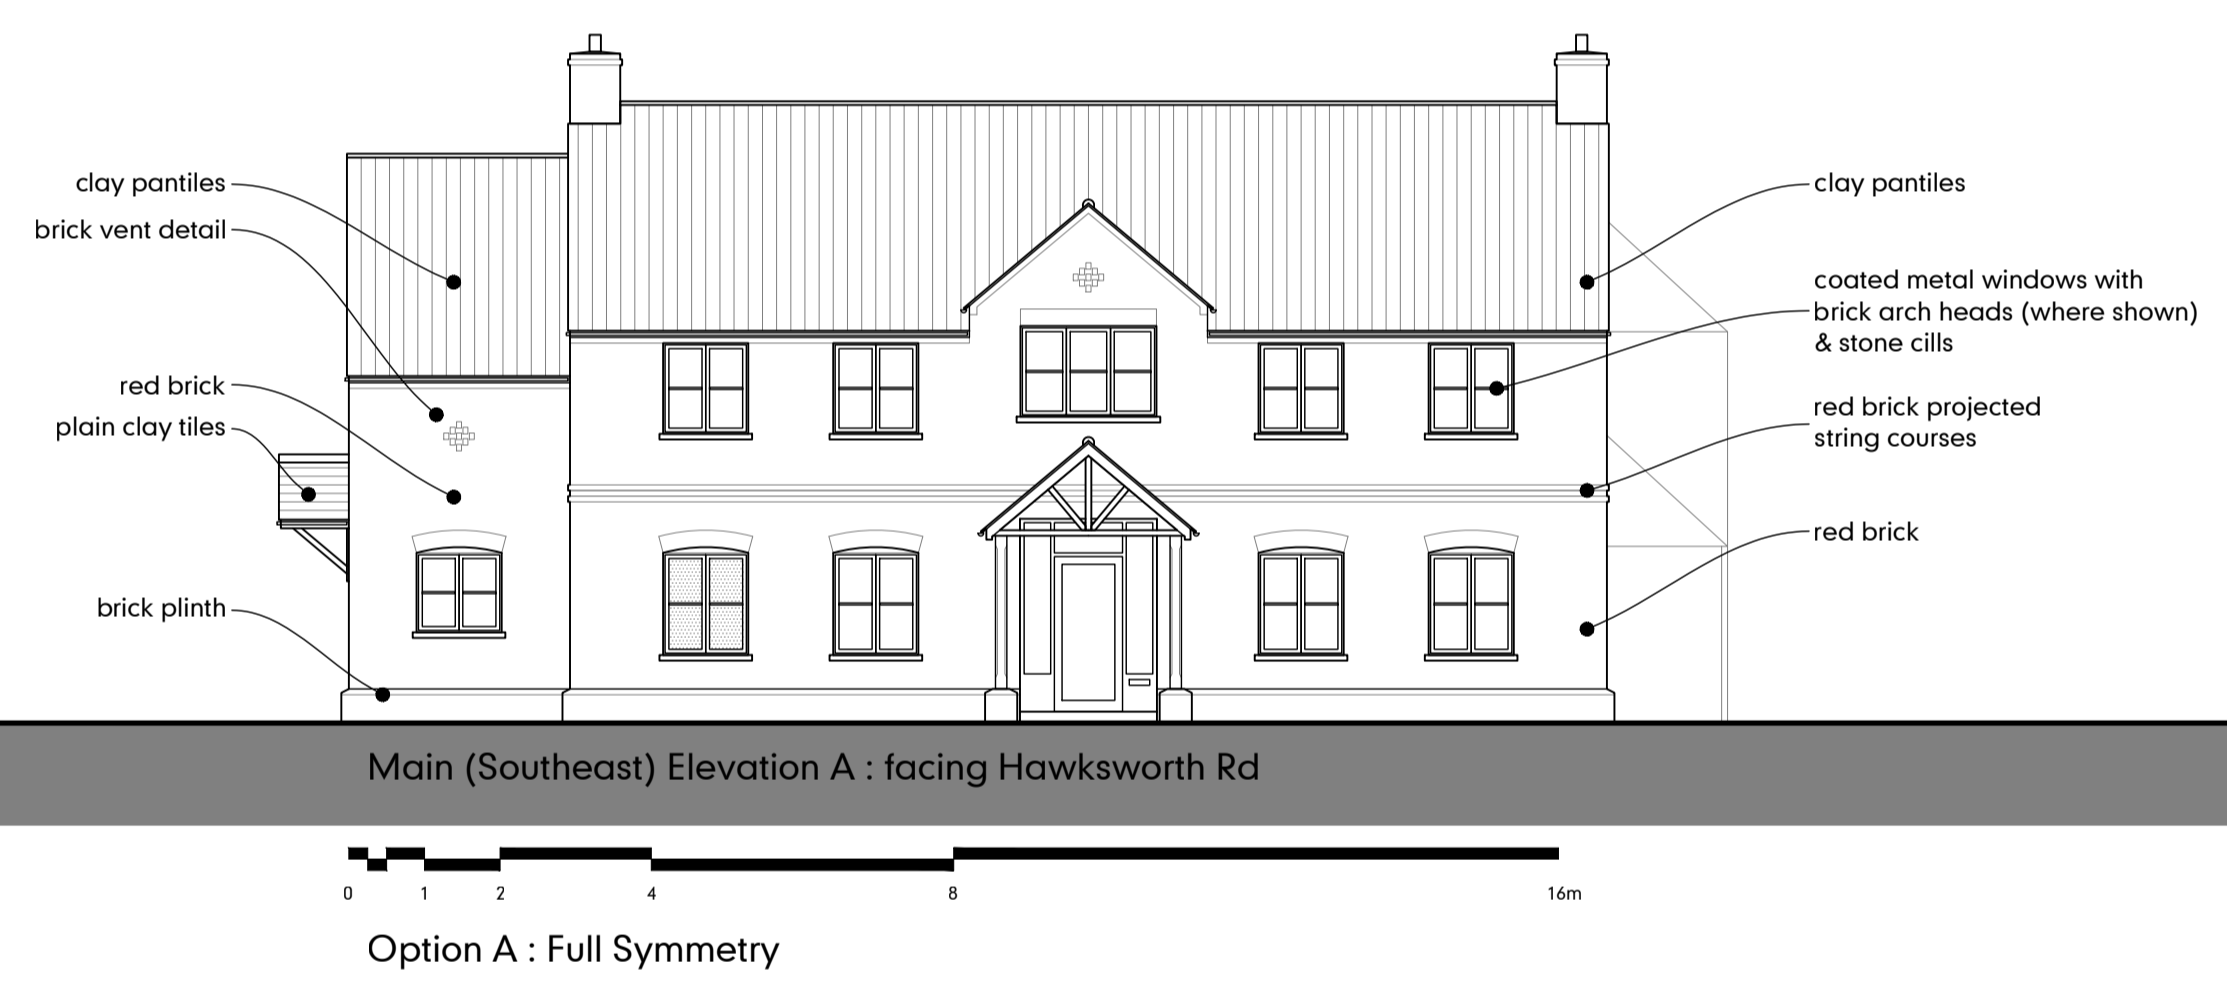
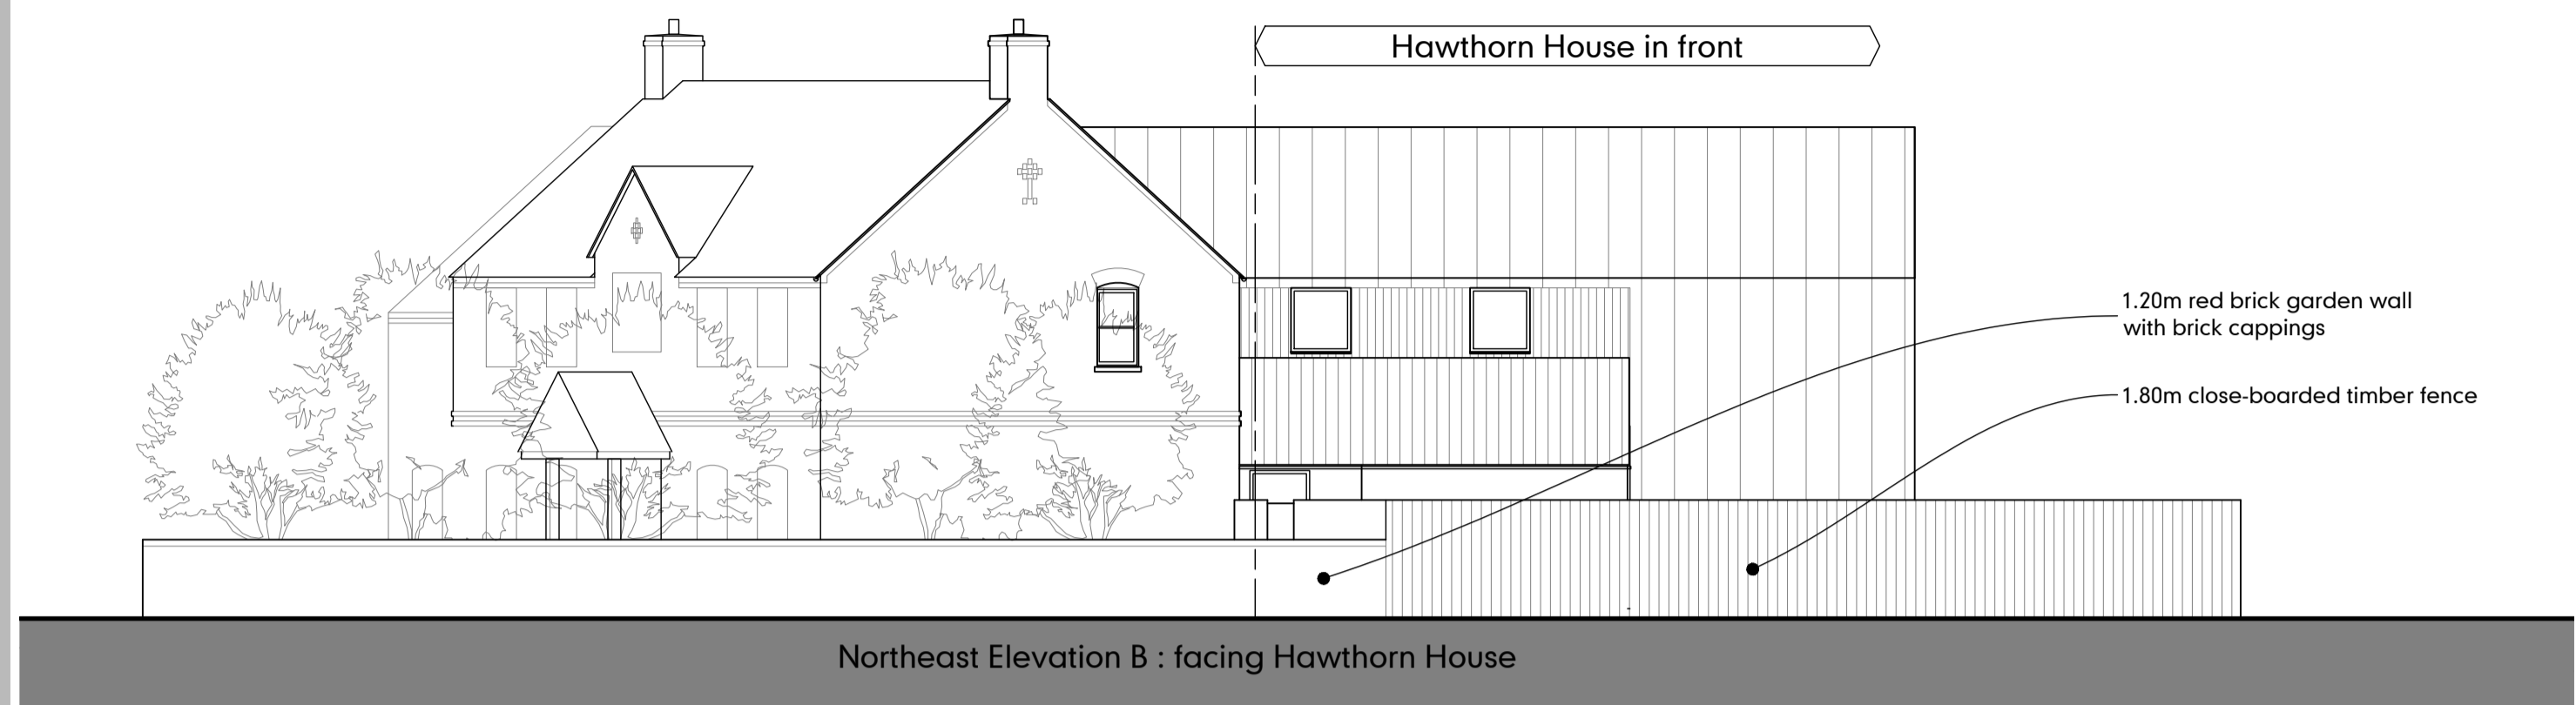
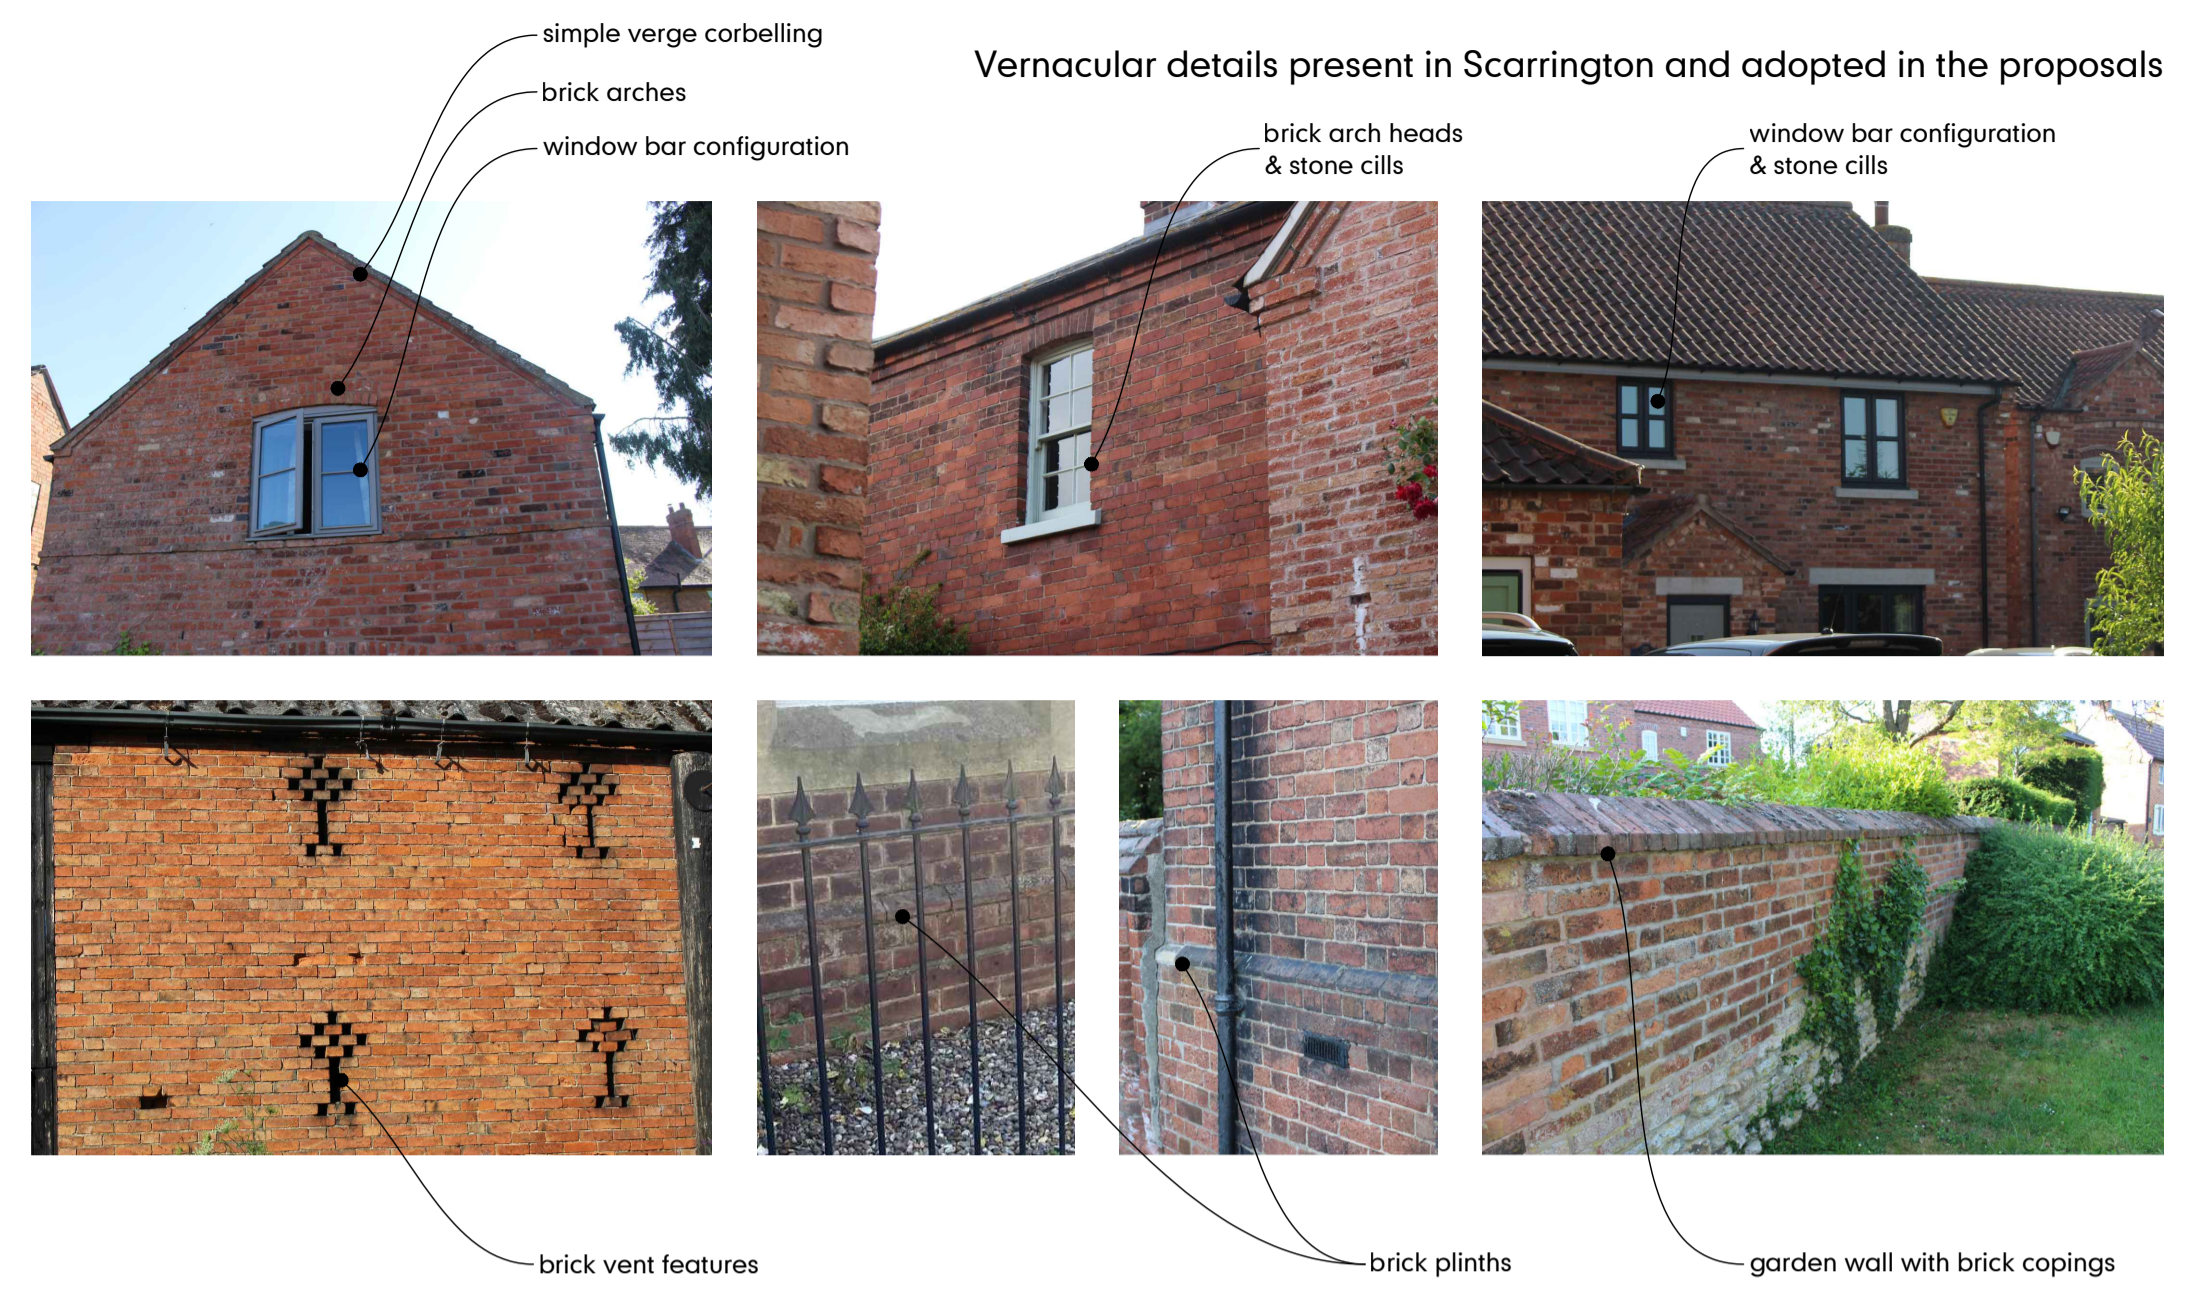


notes
 -Do not scale from this drawing - use stated levels and dimensions only -
 -in doubt - contact - williams - Architects - Ltd -

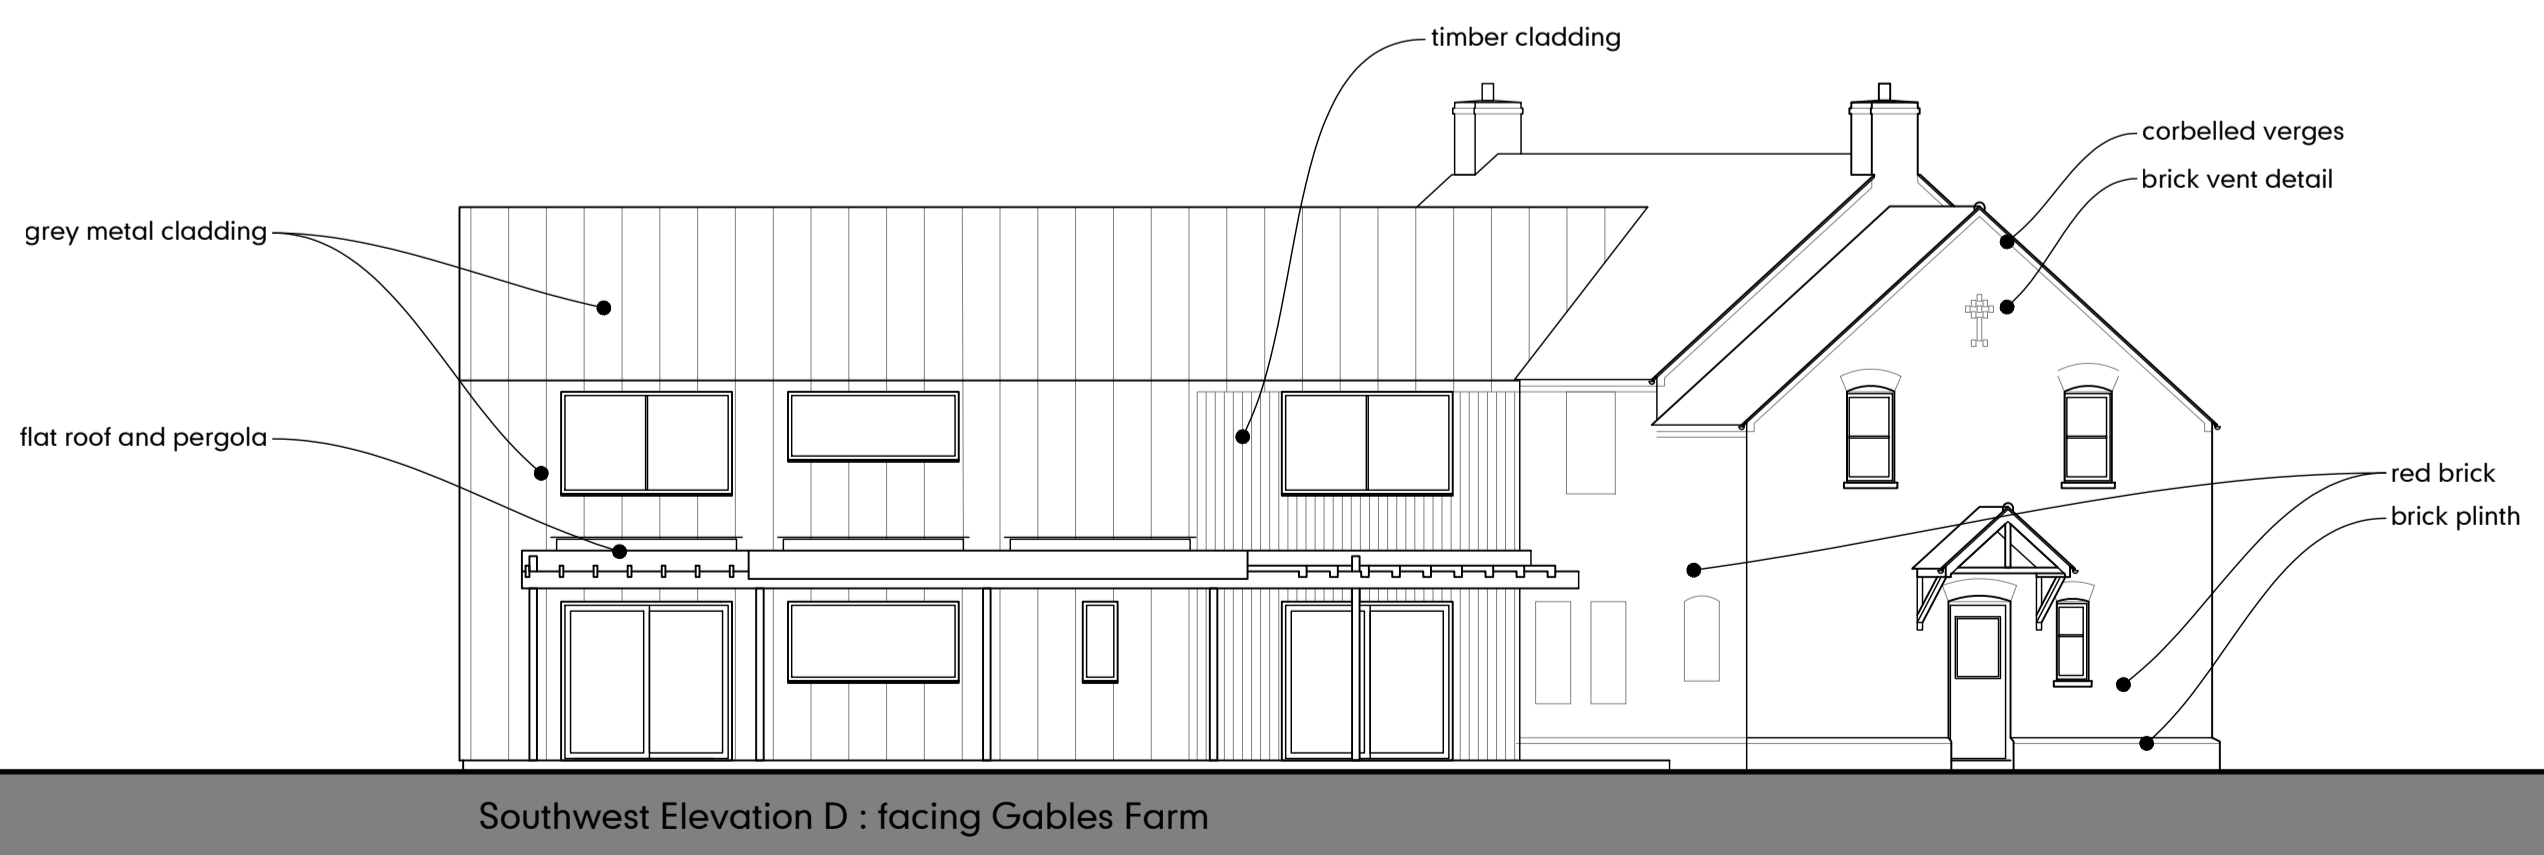

ver	notes	date
.04	Front / main elevation updated to suit comments received from Planning. all elevations updated accordingly	09oct23
.03	Rear bay reduced in length, width and height, and materials updated. canopy added to front entrance with windows above updated to suit	08sep23
.02	Scheme reworked for resubmission	2jun23

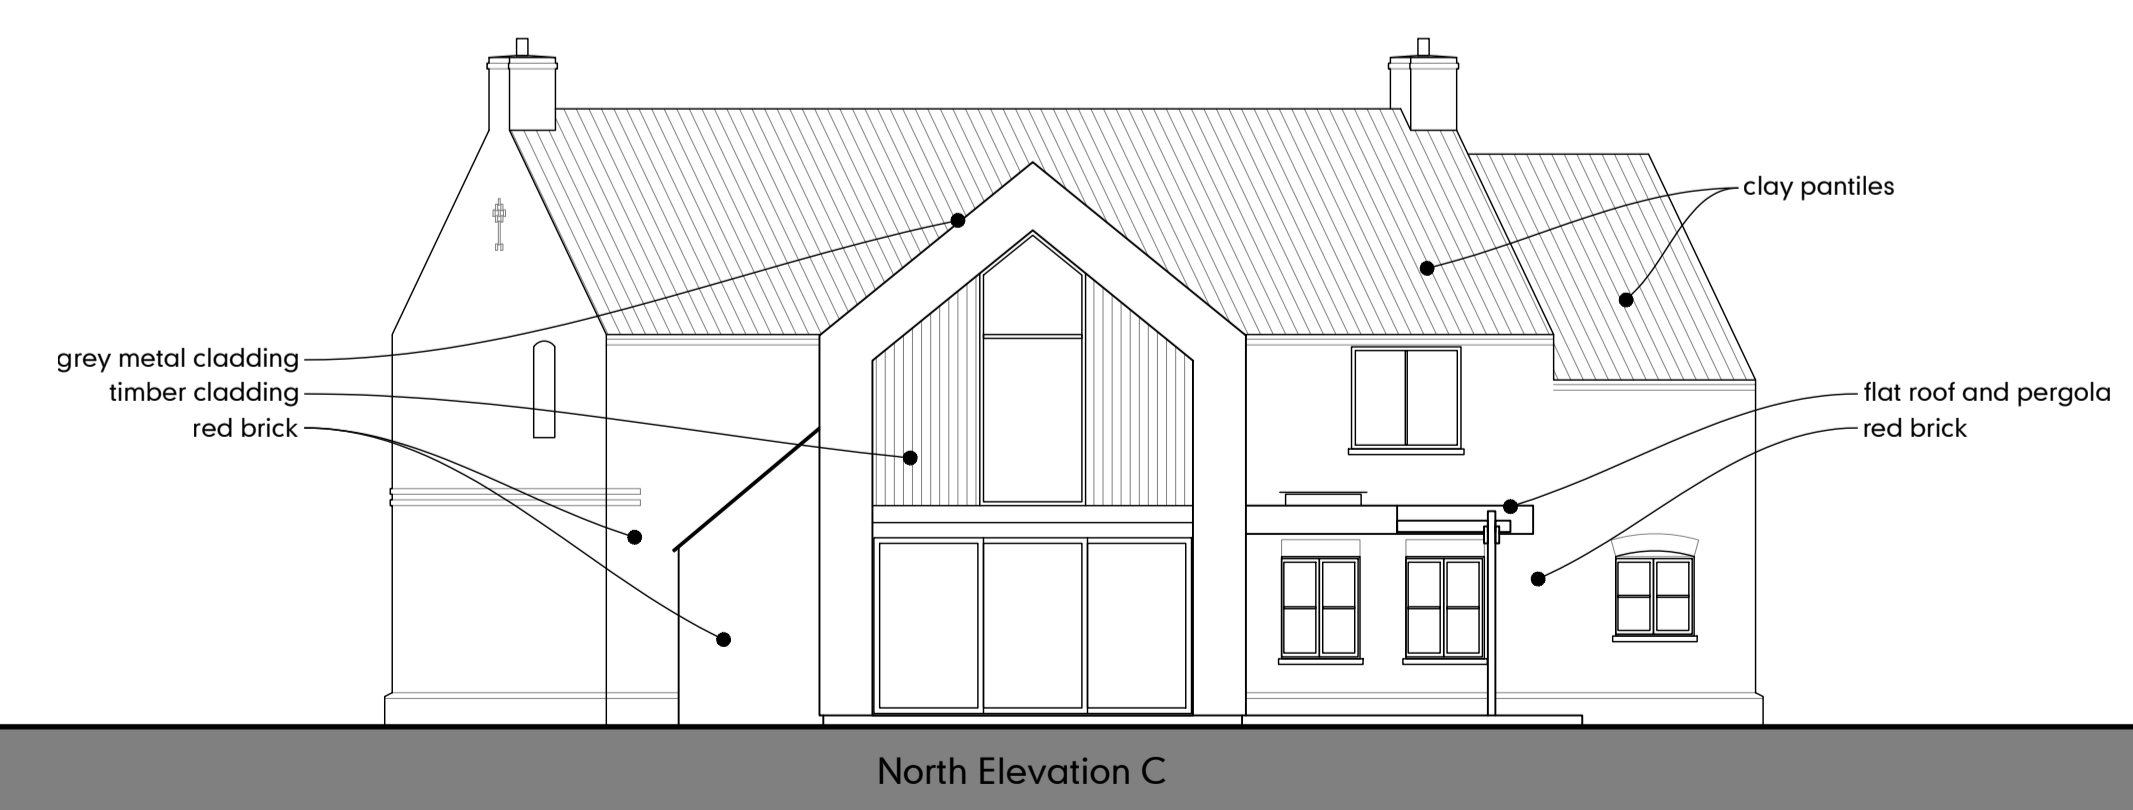

williamsarchitects

Williams-Architects Ltd
 Studio 8, The Garage Studios
 41-45 St Mary's Gate
 The Lace Market
 Nottingham NG1 1PU

0115 945 5691
 enquires@williams-architects.co.uk
 www.williams-architects.co.uk

Registered in England & Wales, N° 509688

this drawing and its contents, on paper and as the originating data file, remain the copyright of Williams-Architects Ltd © Williams-Architects Ltd, 2023.

client	J Palmer and J Howard	created	06dec22
project	New House, Hawksworth Road	job N°	220526
title	Elevatins : Proposed	scale	1:100 @ A1