




Side (East) Elevation
Scale 1:50

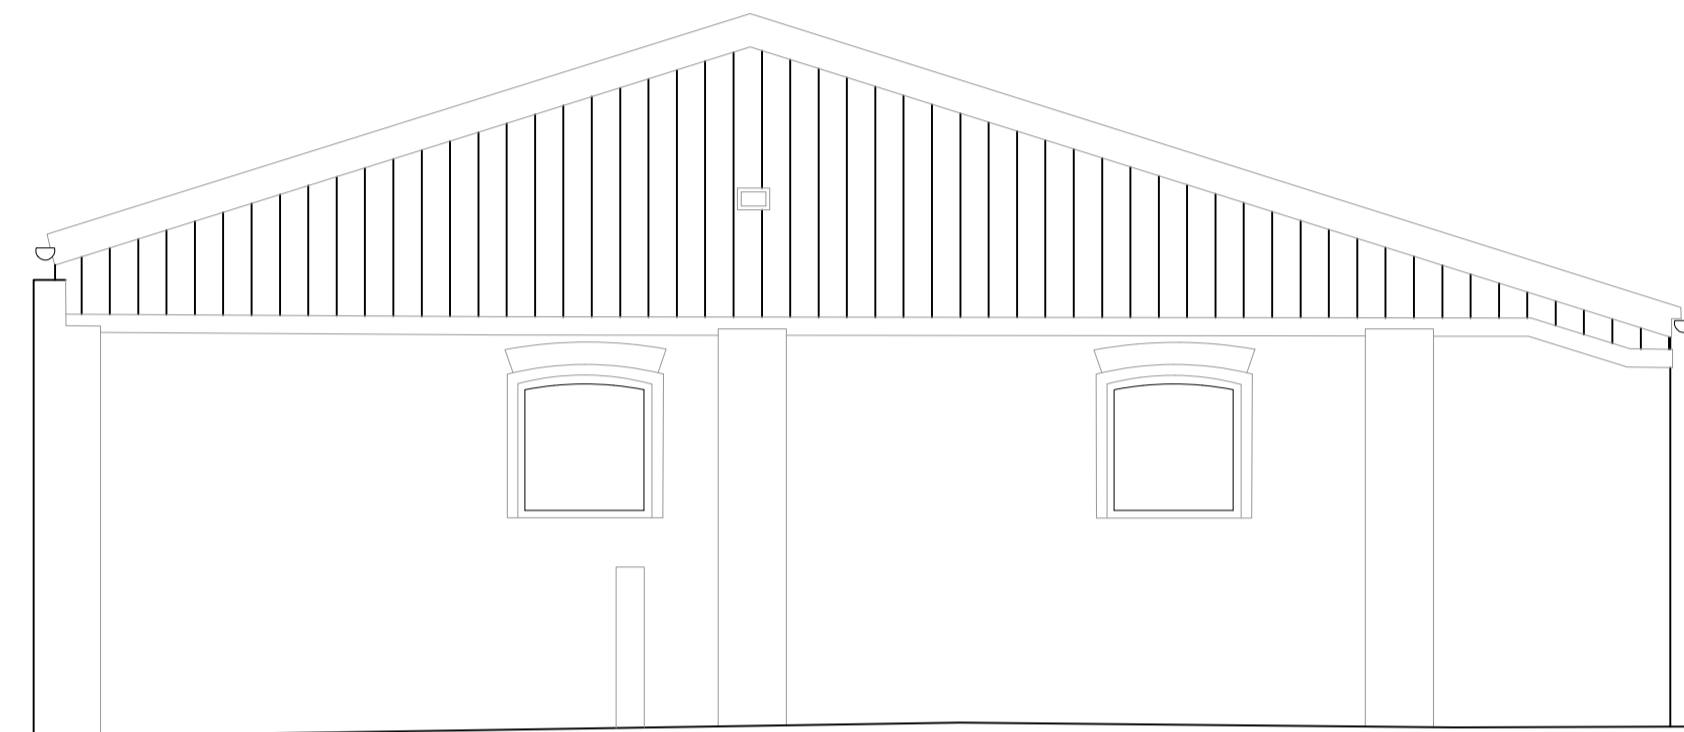


Side (West) Elevation
Scale 1:50

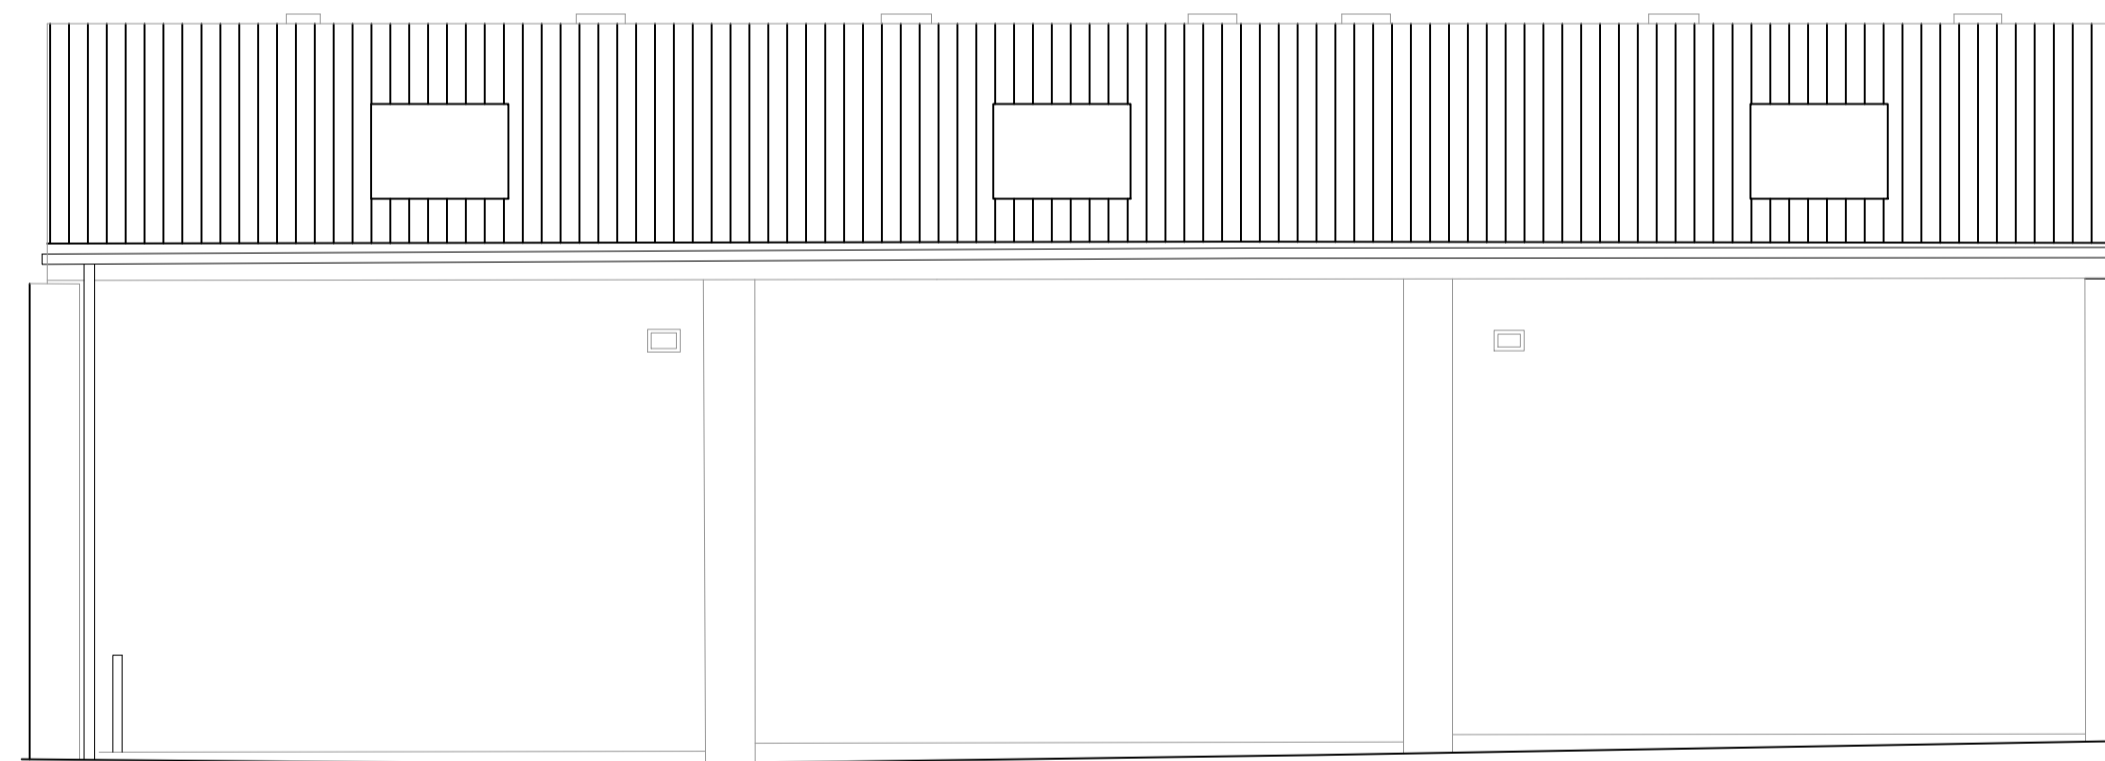

Rear (South) Elevation
Scale 1:50

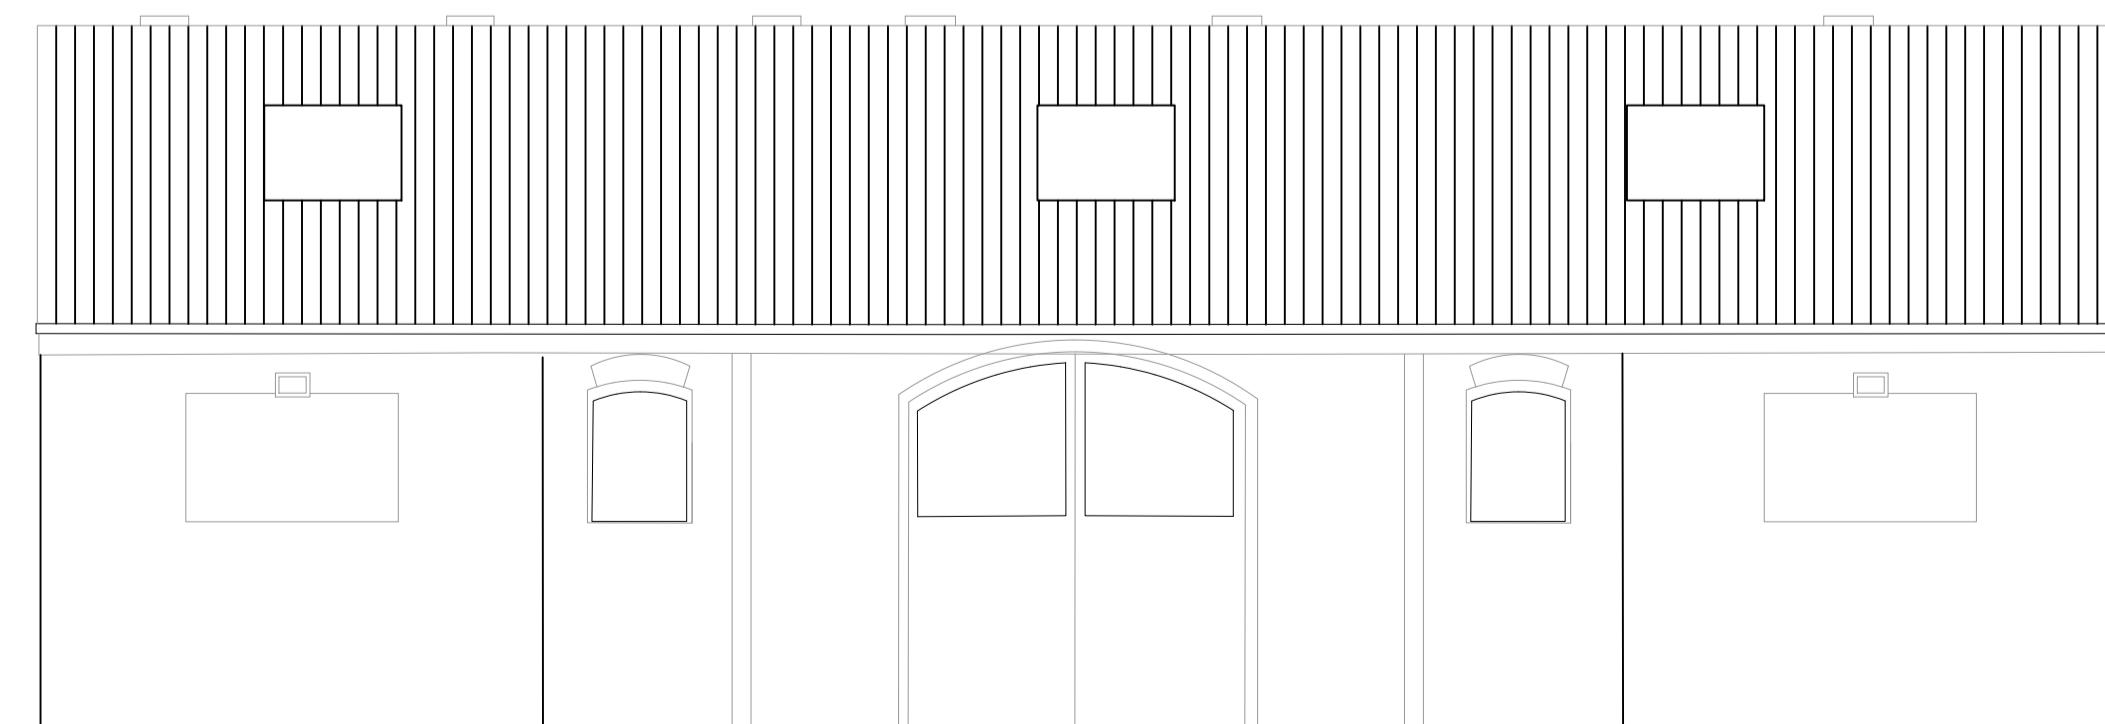

Front (North) Elevation
Scale 1:50

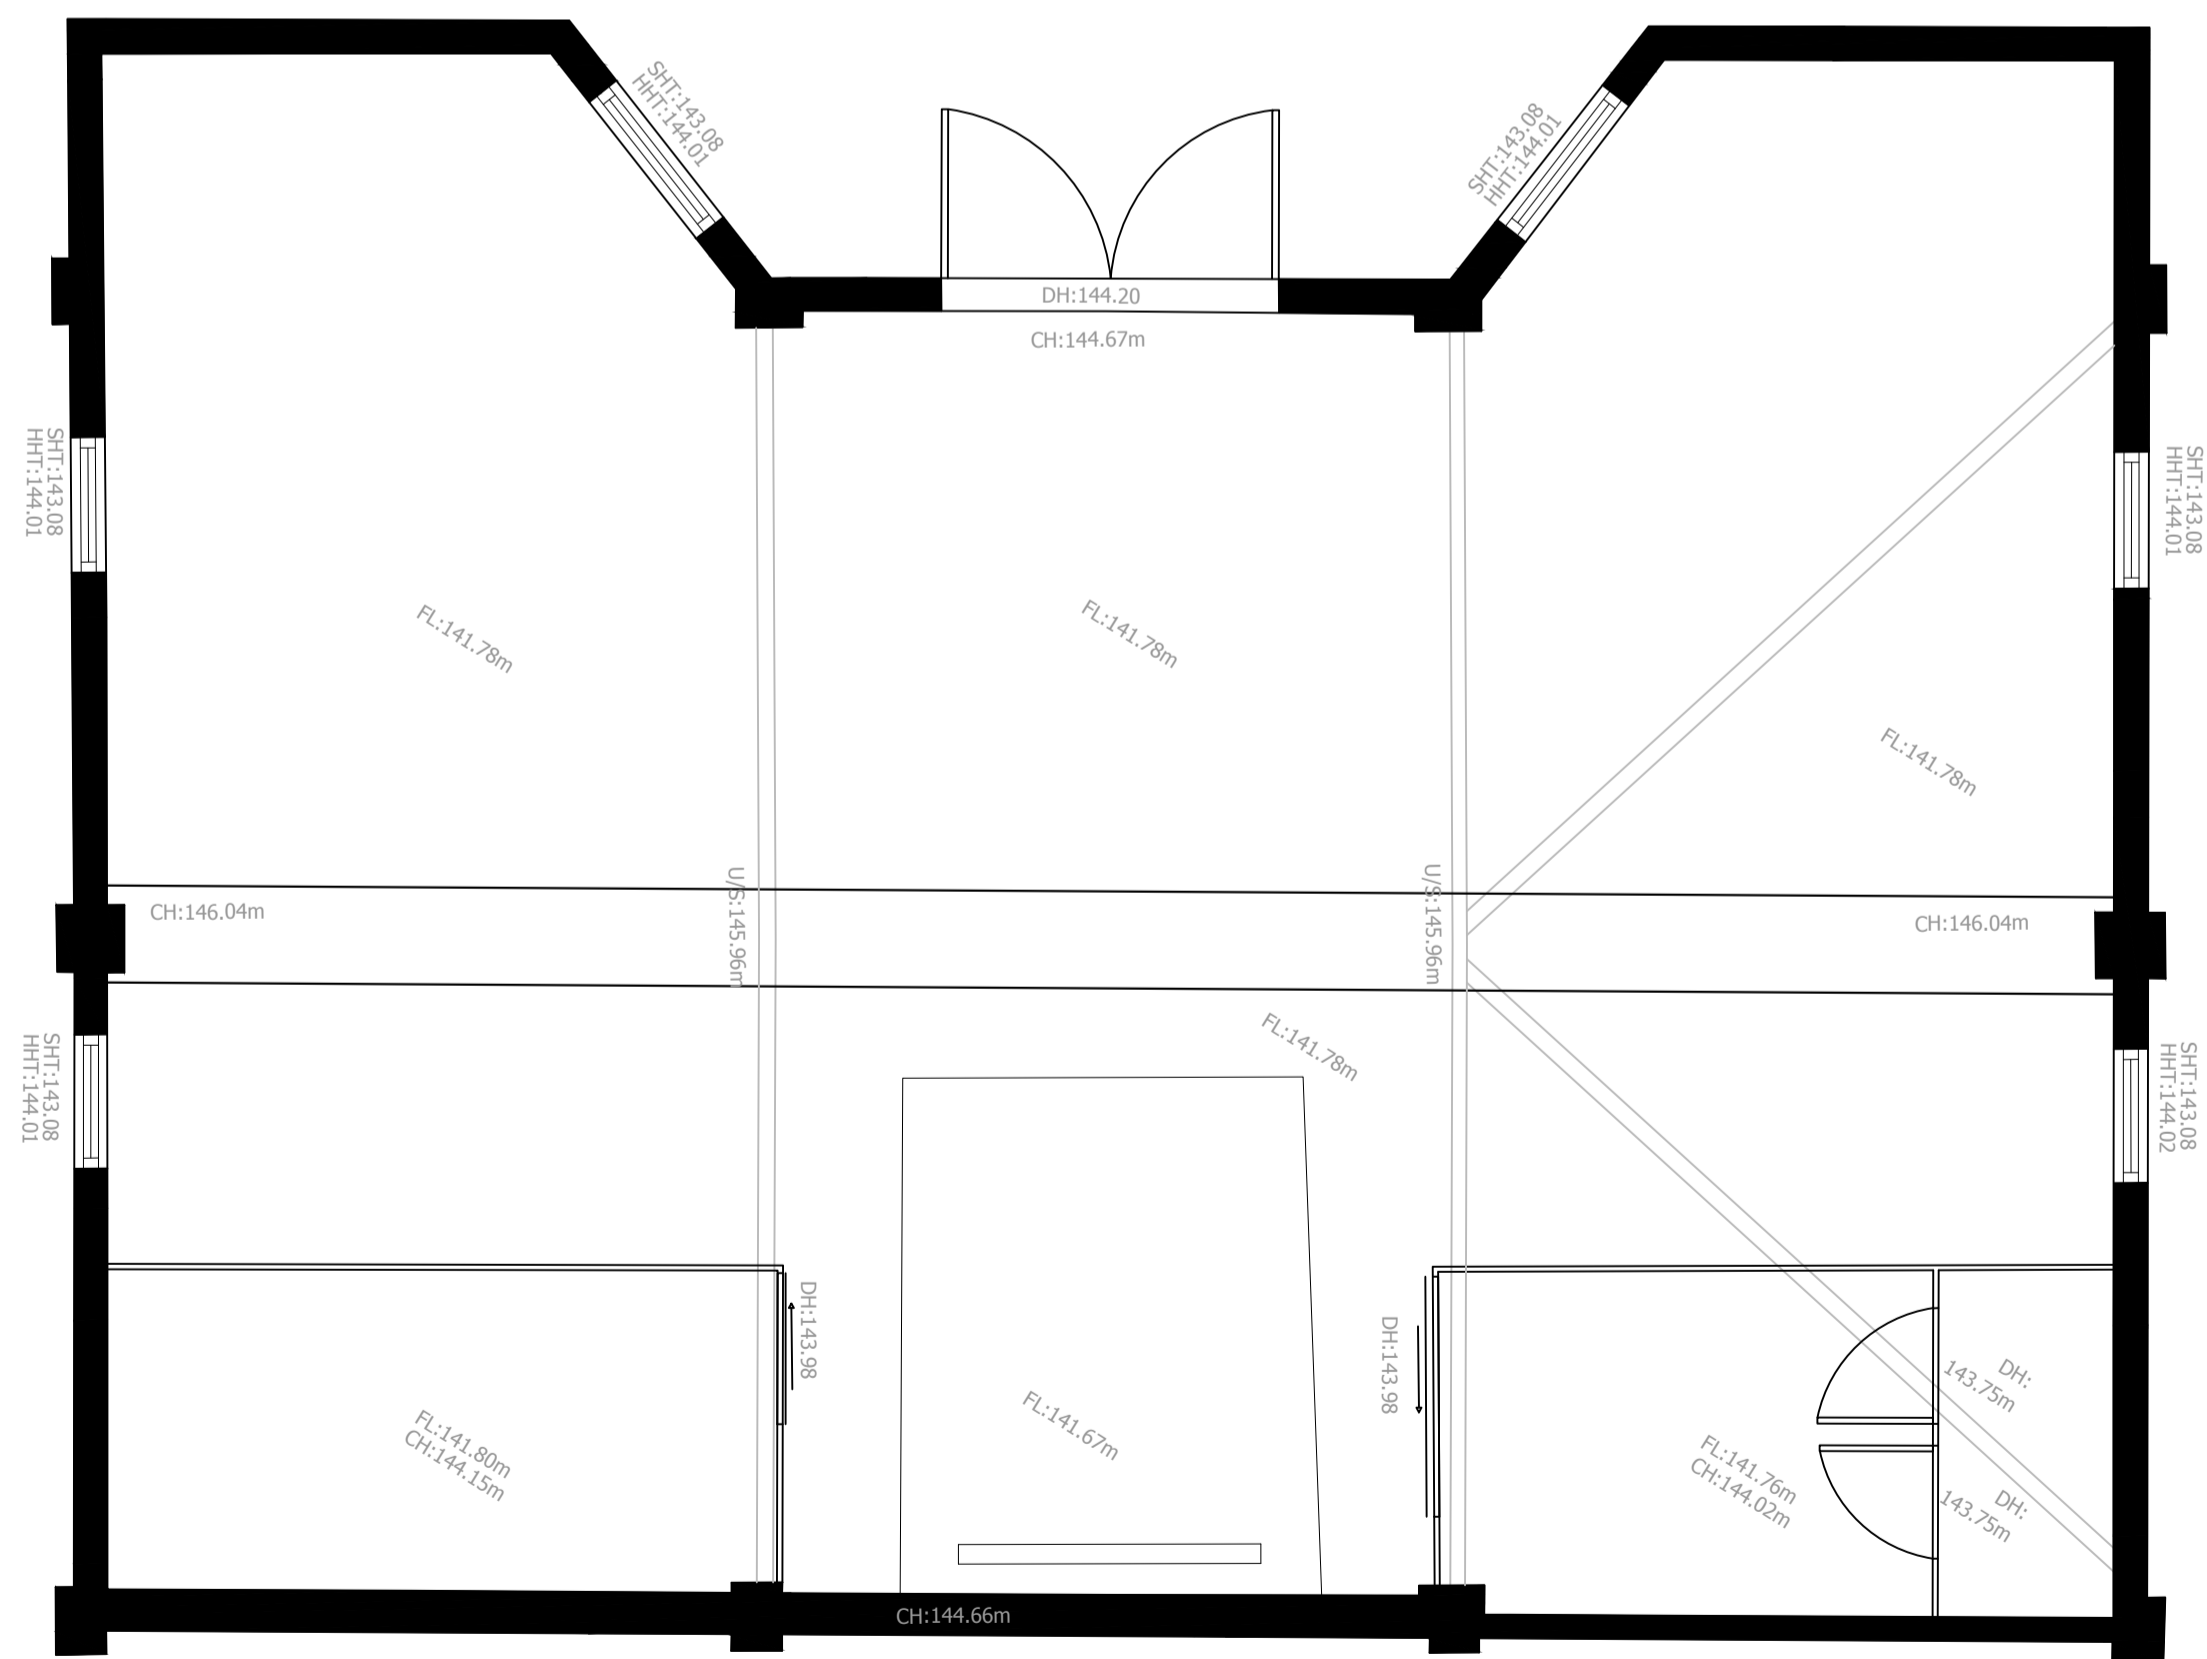

Plan
Scale 1:50

Proposed Conversion To Dwelling
Lavender Lakes Equestrian,
Husbands
Bosworth, Leicestershire


Drawing Title
Existing Plan & Elevations

GRACE | MACHIN
PLANNING & PROPERTY


Date
June 2018

Scale
1:50 @ A1


Drawing No.
LL-03

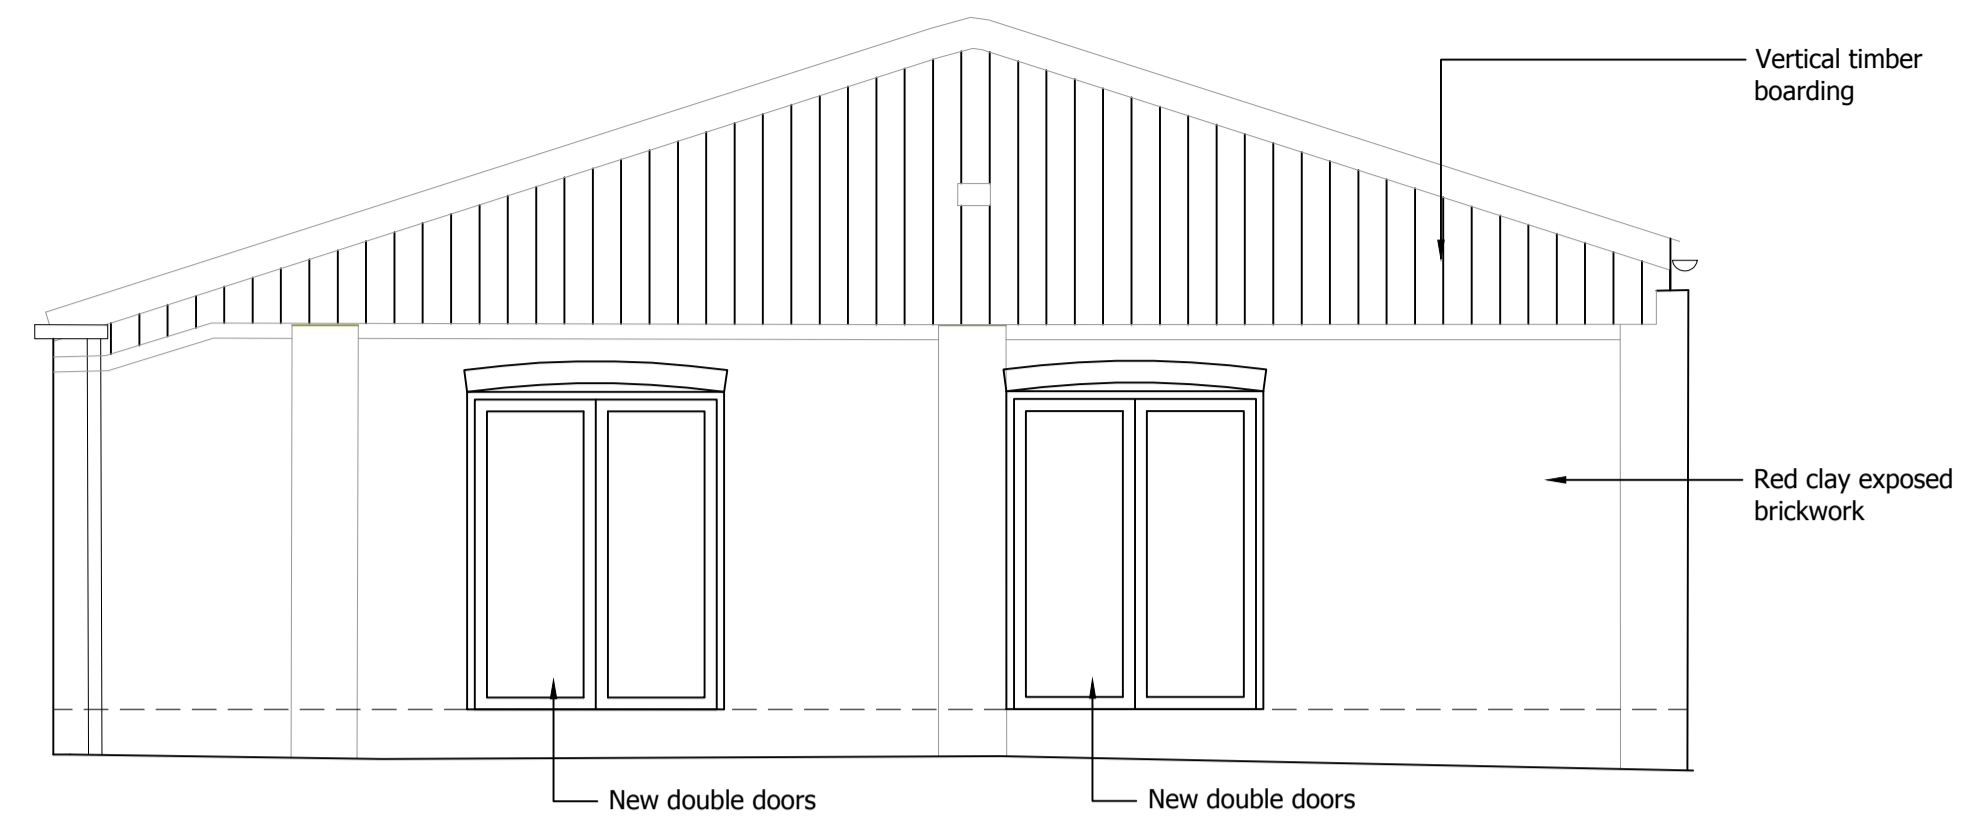


Side (West) Elevation
Scale 1:50

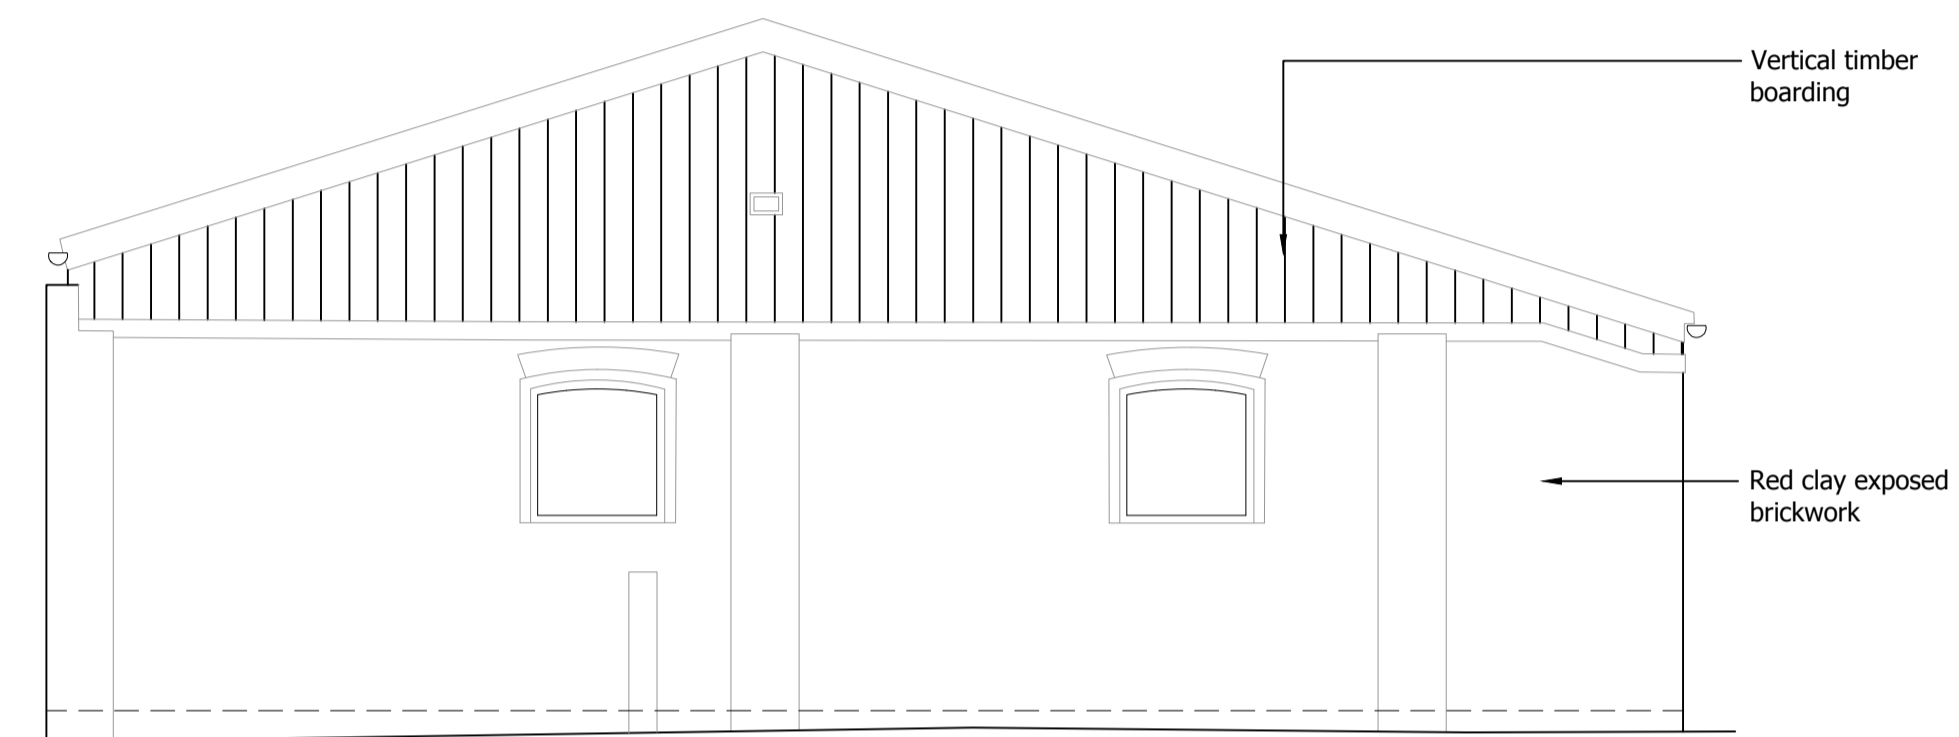


Side (East) Elevation
Scale 1:50

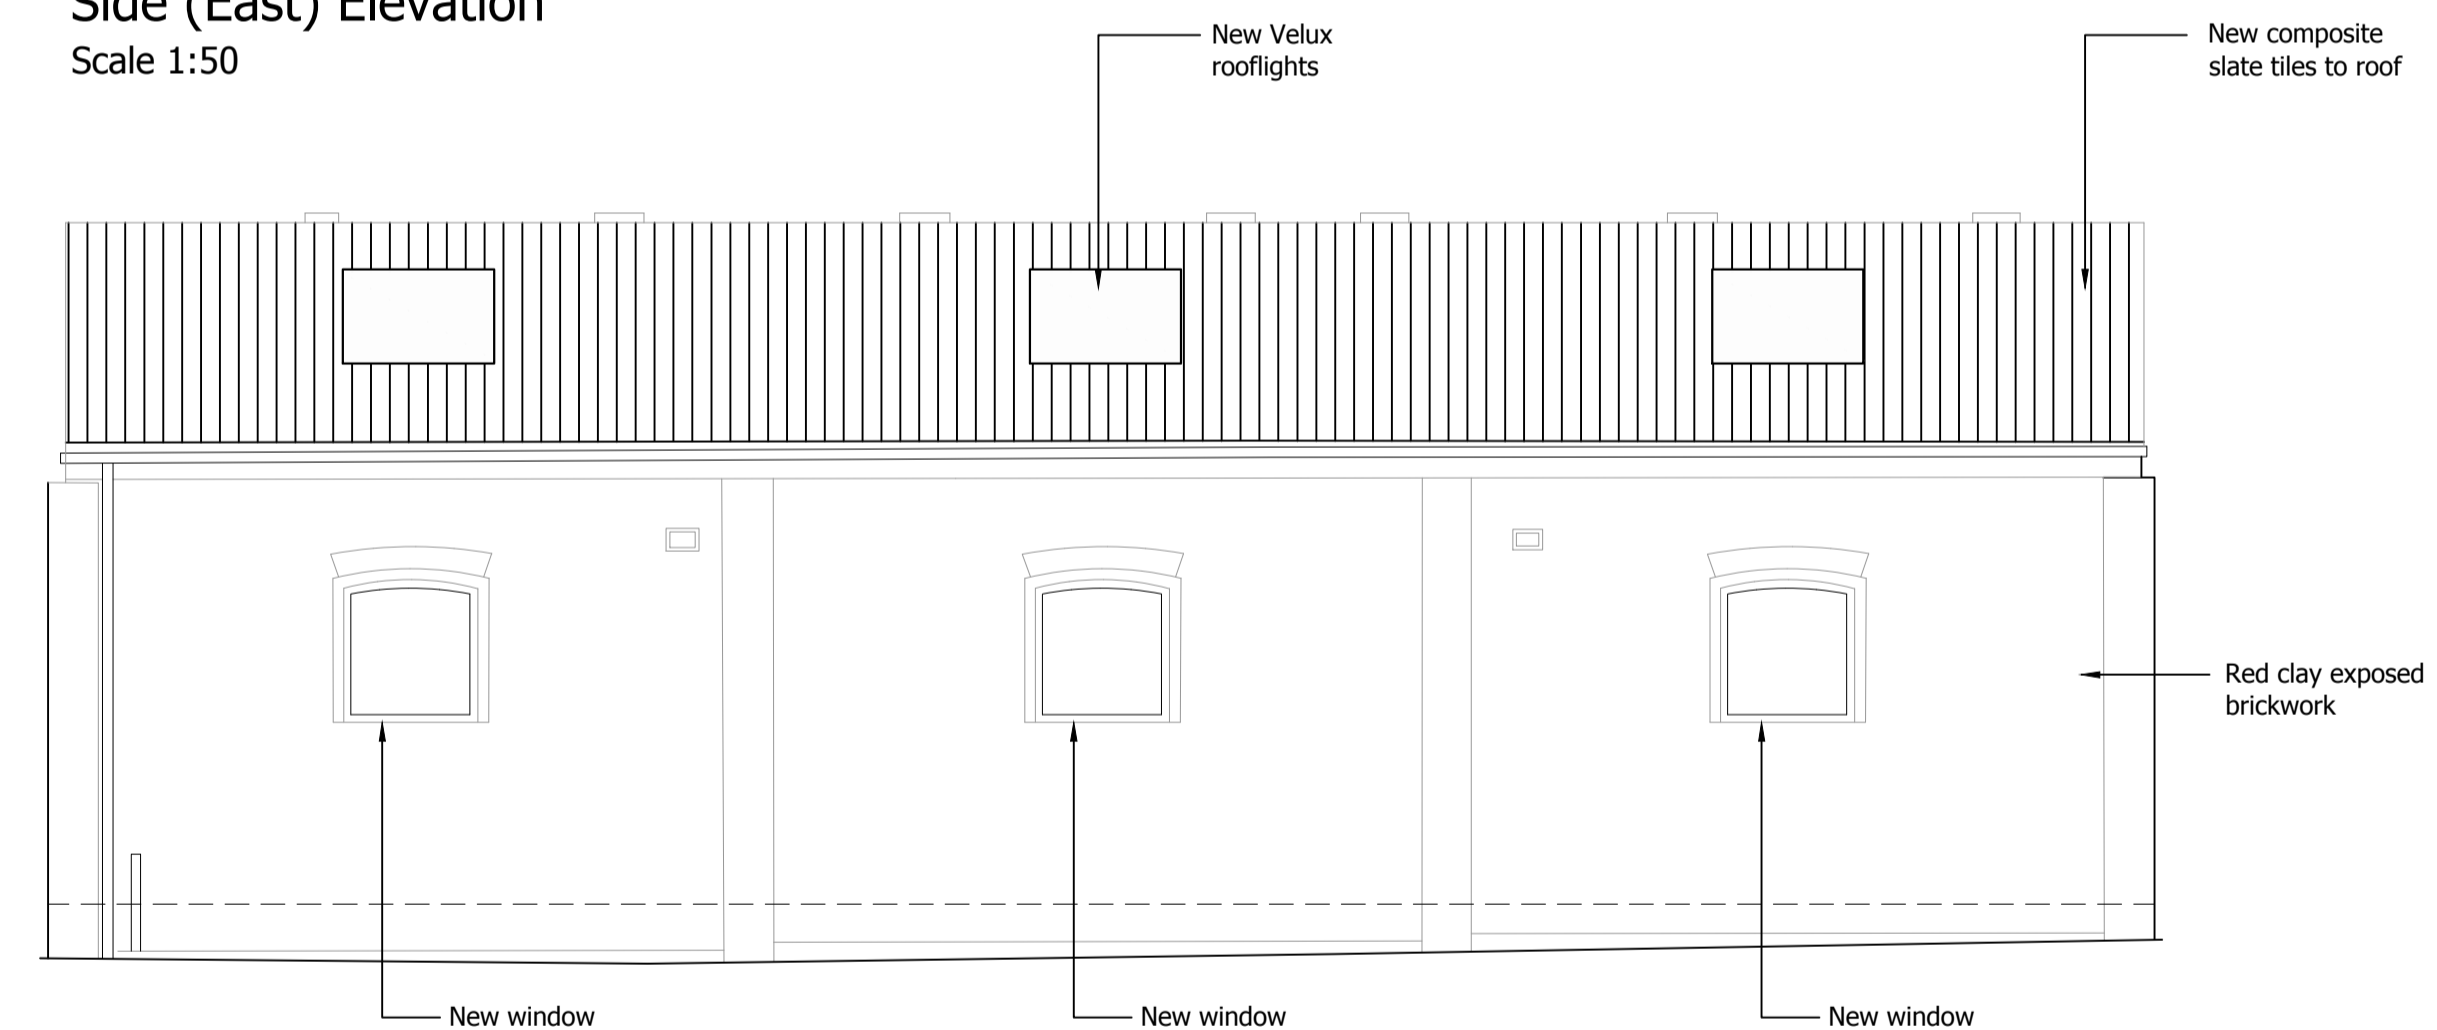

Rear (South) Elevation
Scale 1:50

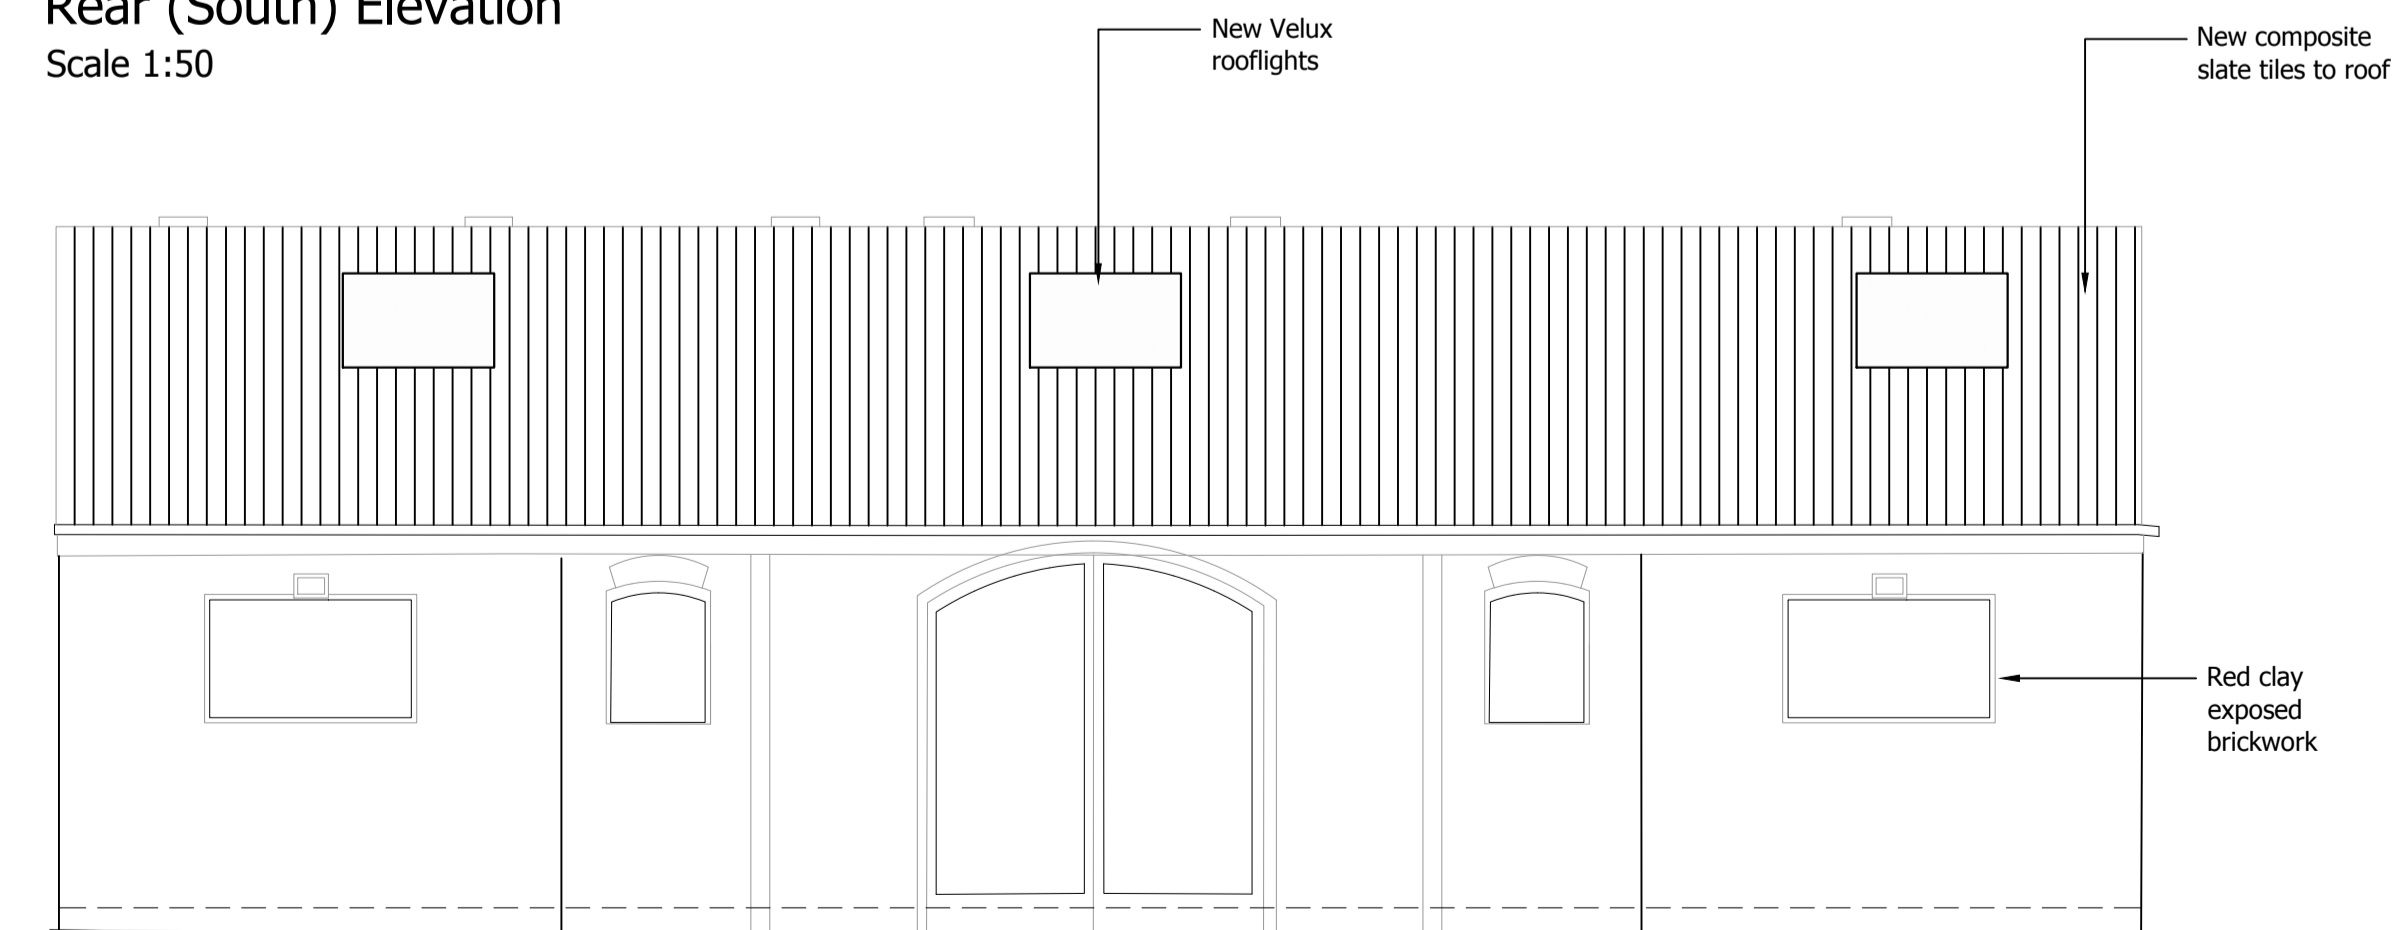

Front (North) Elevation
Scale 1:50

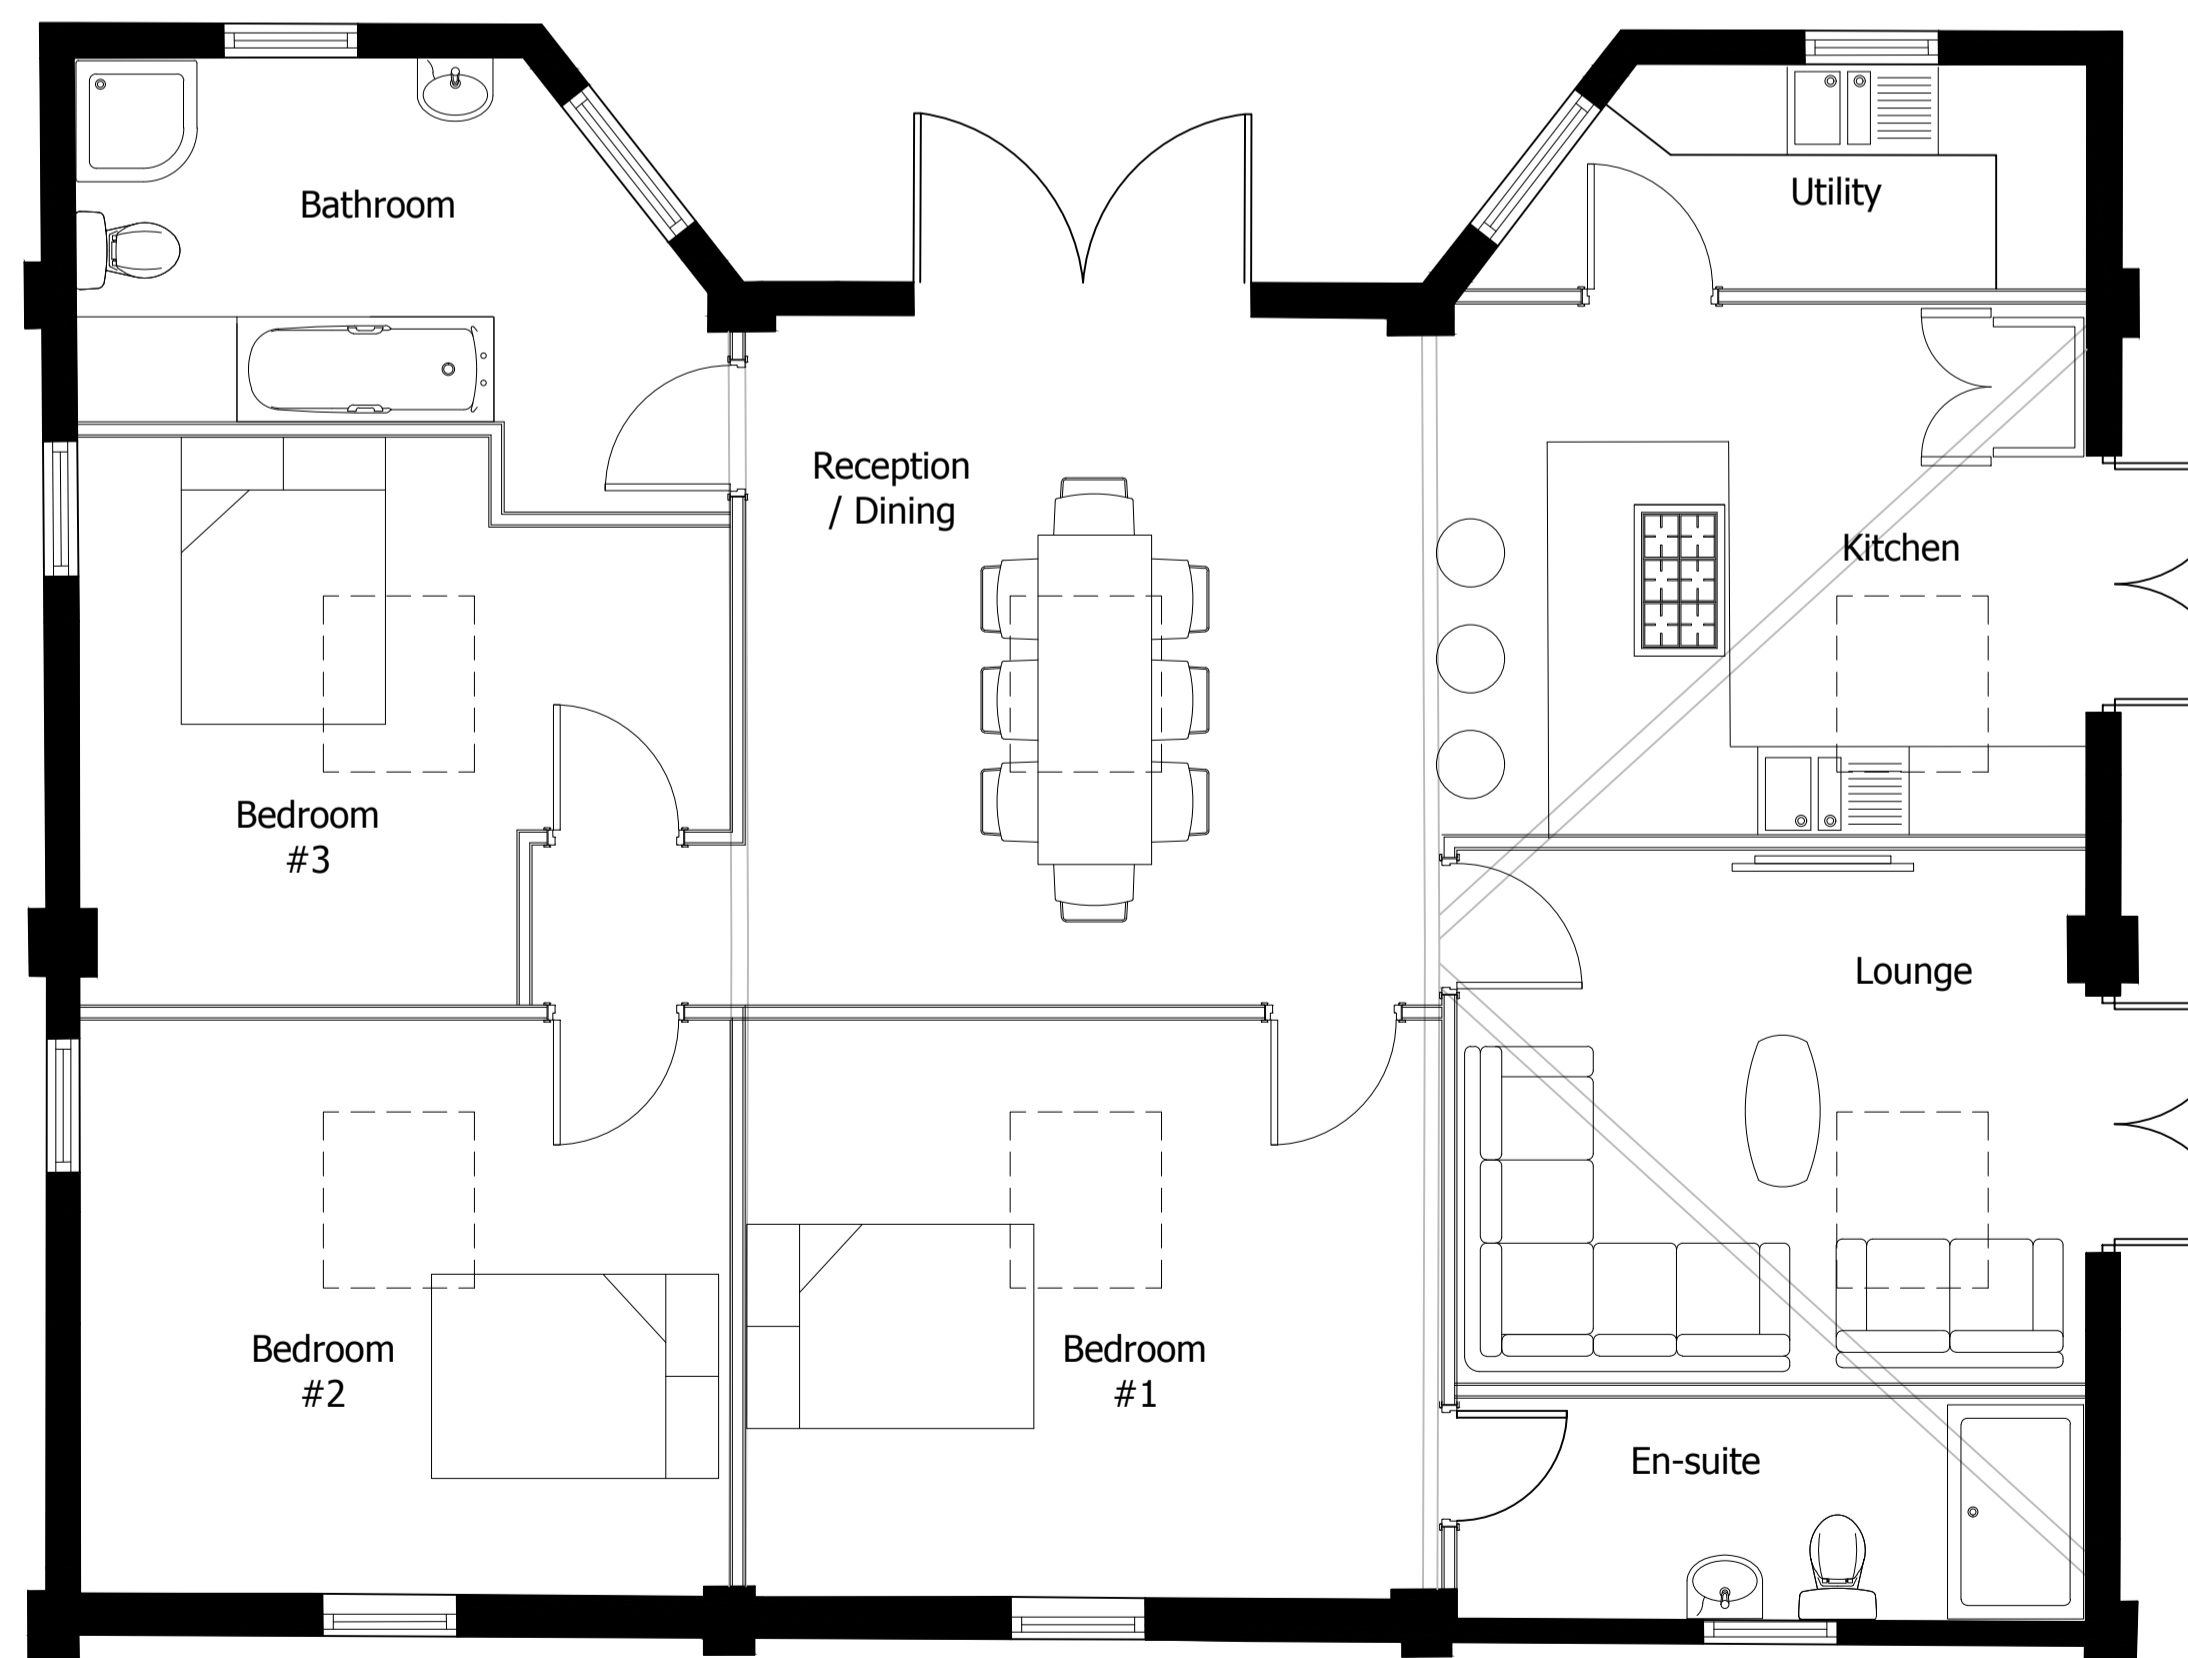

Plan
Scale 1:50

Proposed Conversion To Dwelling
Lavender Lakes Equestrian,
Husbands
Bosworth, Leicestershire

Drawing Title
Proposed Plan & Elevations

GRACE | MACHIN
PLANNING & PROPERTY

Date
June 2018

Scale
1:50 @ A1

Drawing No.
LL-04