


Ground Floor Layout
Scale 1:50

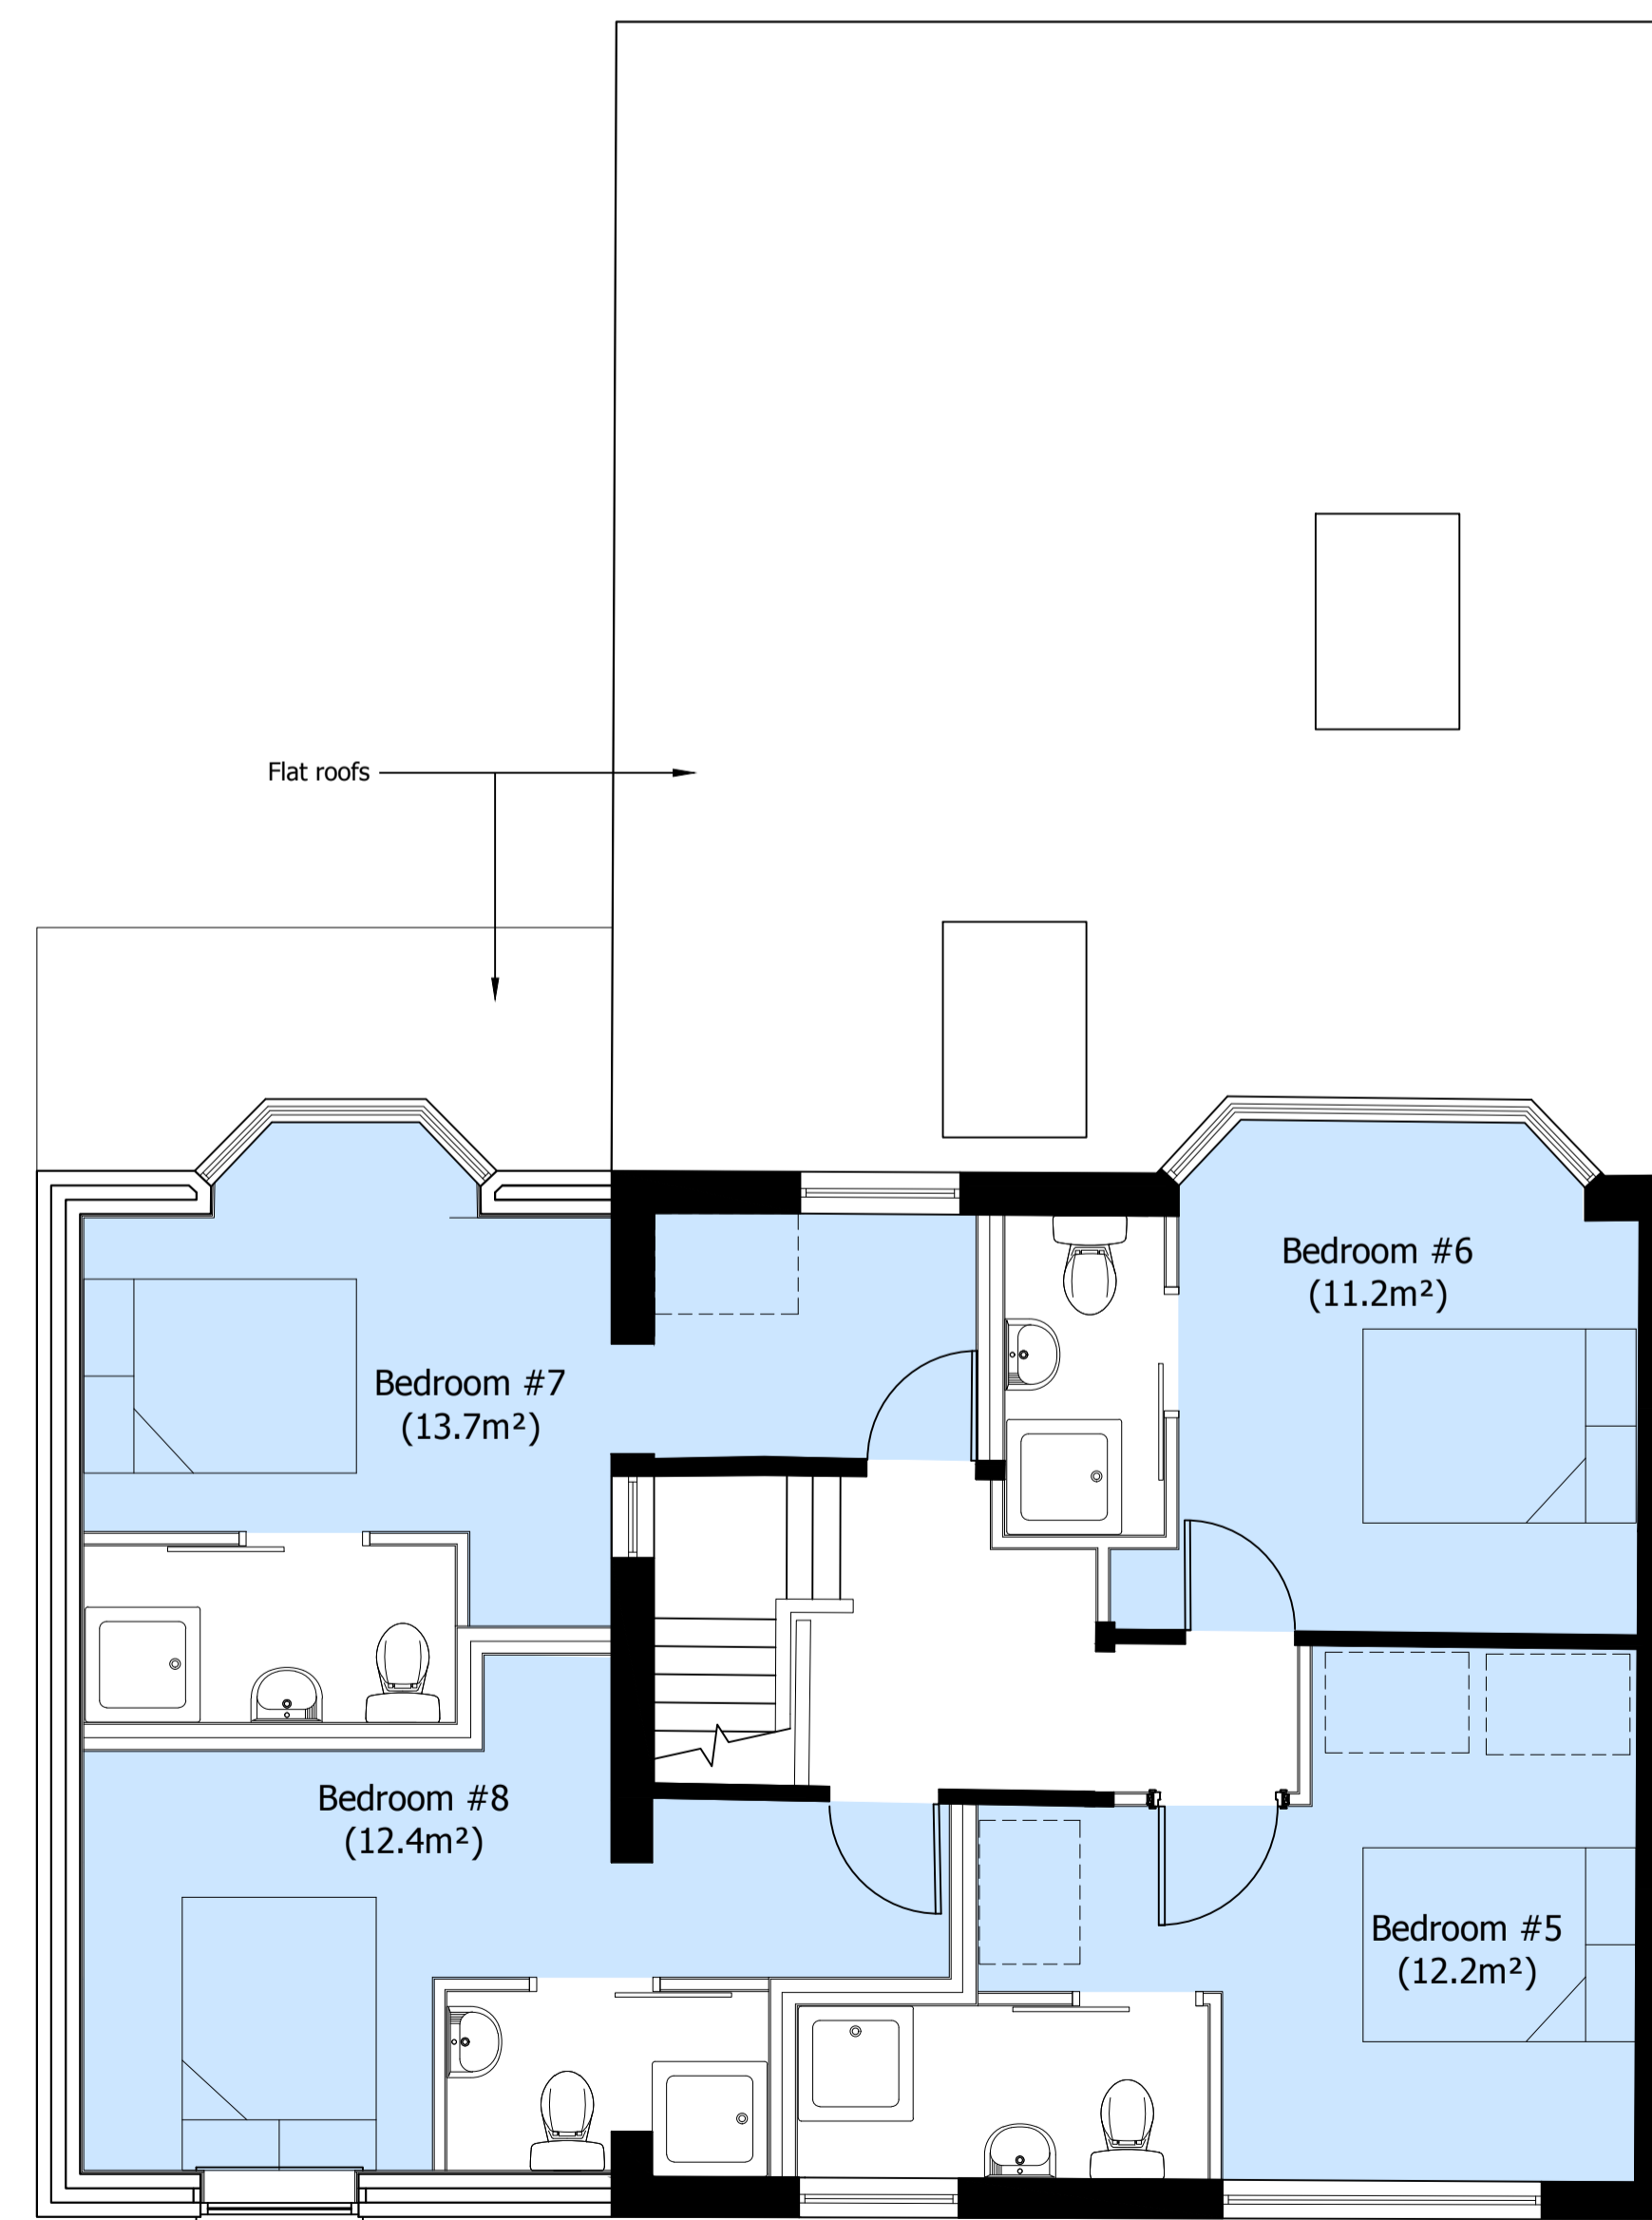

First Floor Layout
Scale 1:50

**Proposed Extension
1 Kirkby Road,
Sutton In Ashfield
NG17 1HB**

GRACE | MACHIN
PLANNING & PROPERTY

Drawing Title
Proposed Plans

Date
May 2019

Scale
1:50 @ A1

Drawing No.
KR - 03