



Scale Bar



Do not scale, use figured dimensions only. All discrepancies to be notified to Artech Designs Limited. This drawing remains the copyright of Artech Designs Limited.

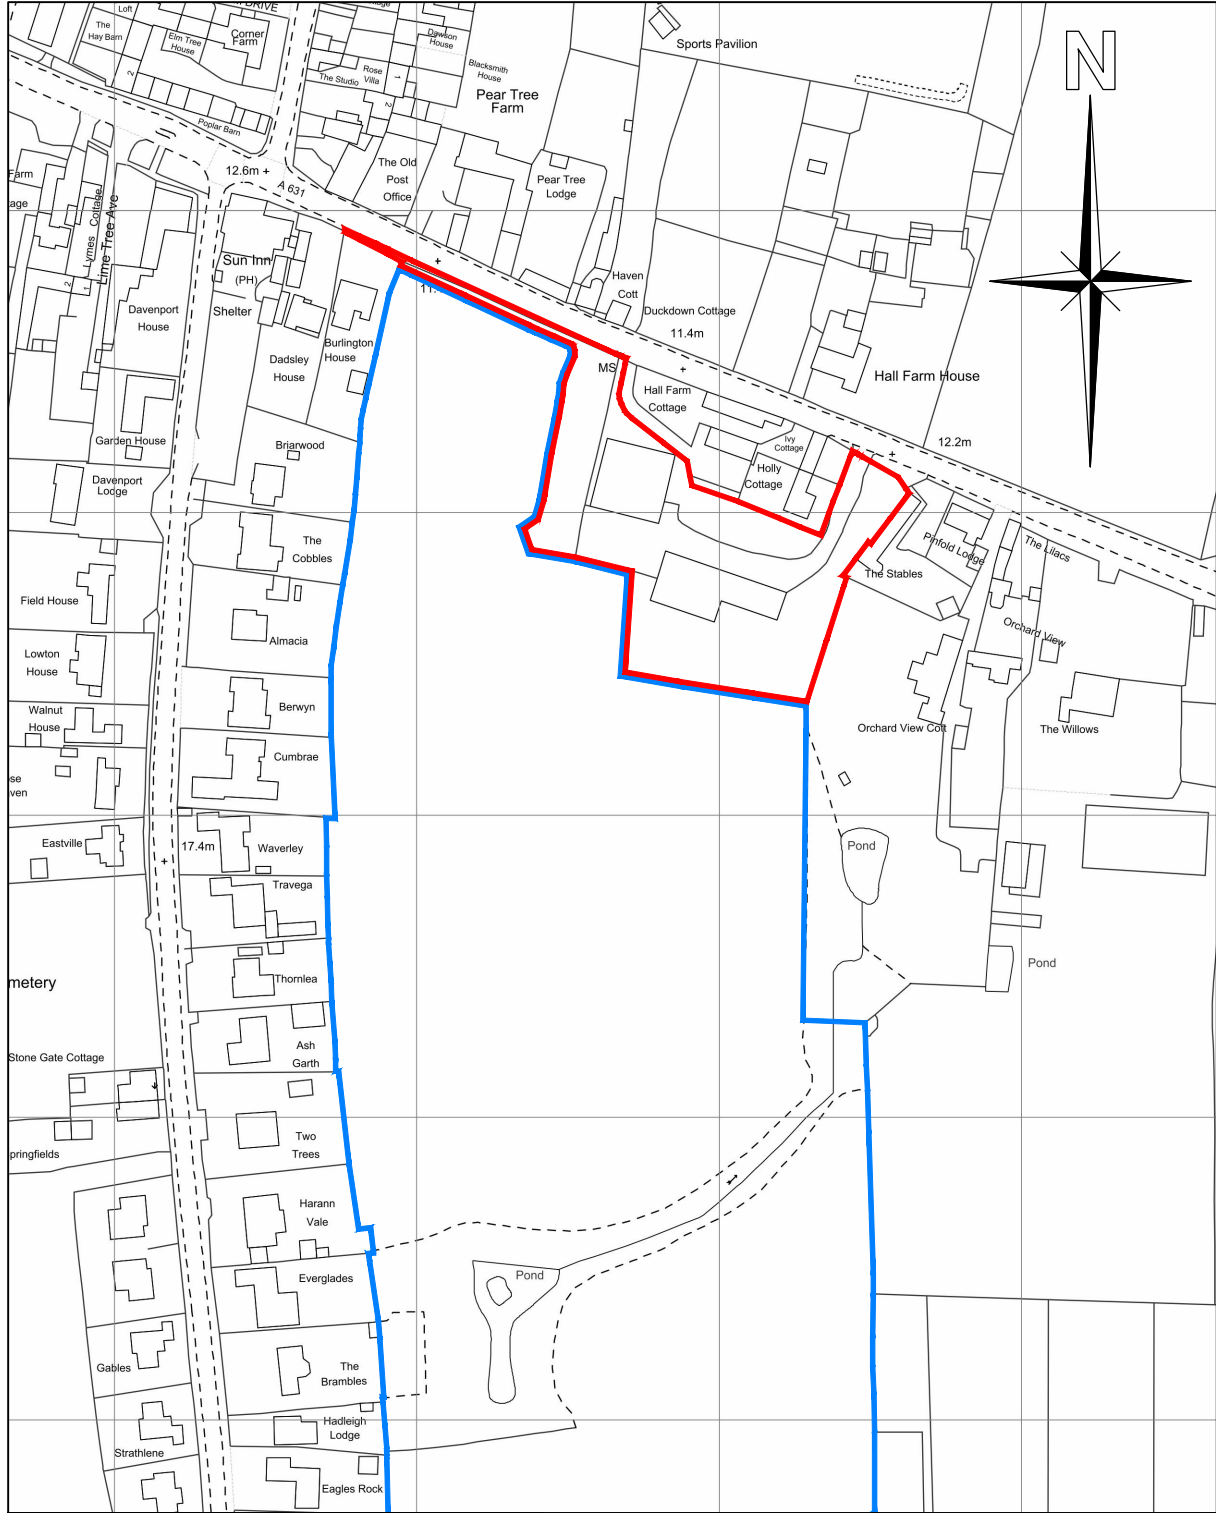

©Crown Copyright Ordnance Survey. Licence no. 100025568

B	Boundary Lines amended	13-10-21	Drawing: Site Location Plan	 <p>Artech Designs Ltd Architectural Consultants 44 Church Road · Saxilby Lincoln · LN1 2HJ Tel 01522 803382 Mob 07808 815366 marting@artechdesigns.co.uk www.artechdesigns.co.uk</p>
A	Blue outline amended	09-11-20		
Revision	Description	Date	Status: Planning	
Magnus Educational Foundation Residential Development Land South of Gainsborough Road Everton, Doncaster			Scale: 1:2500 @ A4	
			Date: January 2020	
			Drwg. No: 1467M/003	
			Revision: B Drawn by mdf	