

LEP LINCOLN ENTERPRISE PARK



the reproduction of any ordnance survey information within this drawing is done with the consent of Her Majesty's Stationery Office under Licence No. 100043272
do not scale this drawing, use only figured dimensions
discrepancies to be reported to this office immediately
all information contained within this drawing remains the copyright of Heronswood Design Ltd and must not be copied without written consent of the practice

Revisions



FOR ALL PROPOSED LANDSCAPING JUSTIFICATION, PLANTING DETAILS AND CHARACTER ASSESSMENT, REFER TO SEPARATE SUBMISSION INFORMATION BY:

Client
LEP Developments Ltd
Project
Lincoln Enterprise Park Expansion
Address
Newark Road, Aubourn,
Lincoln, LN5 9EJ

Drawing
Phase 7


Scale & original document size
1:500 @ A1

Date
October 2019

Drawing No.
1536L/17/12



PLANNING

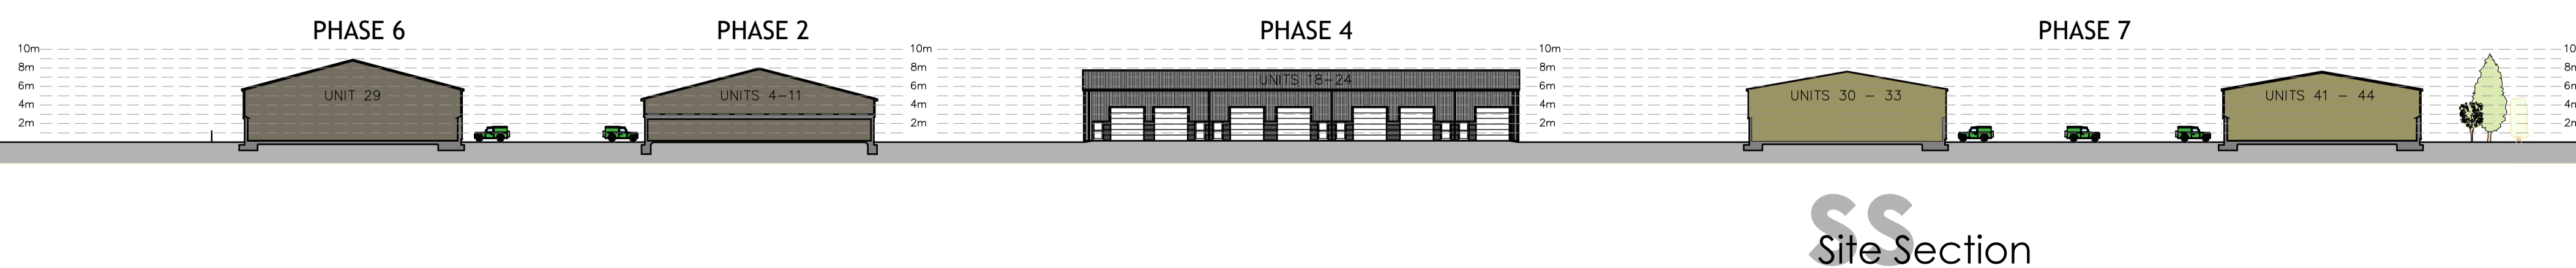

T 01522 630138
E mail@heronswood.co.uk
www.heronarchitecture.co.uk
2 Colton Court | Lincoln | Lincolnshire | LN5 3JG