




2 Elevation A
1 : 100

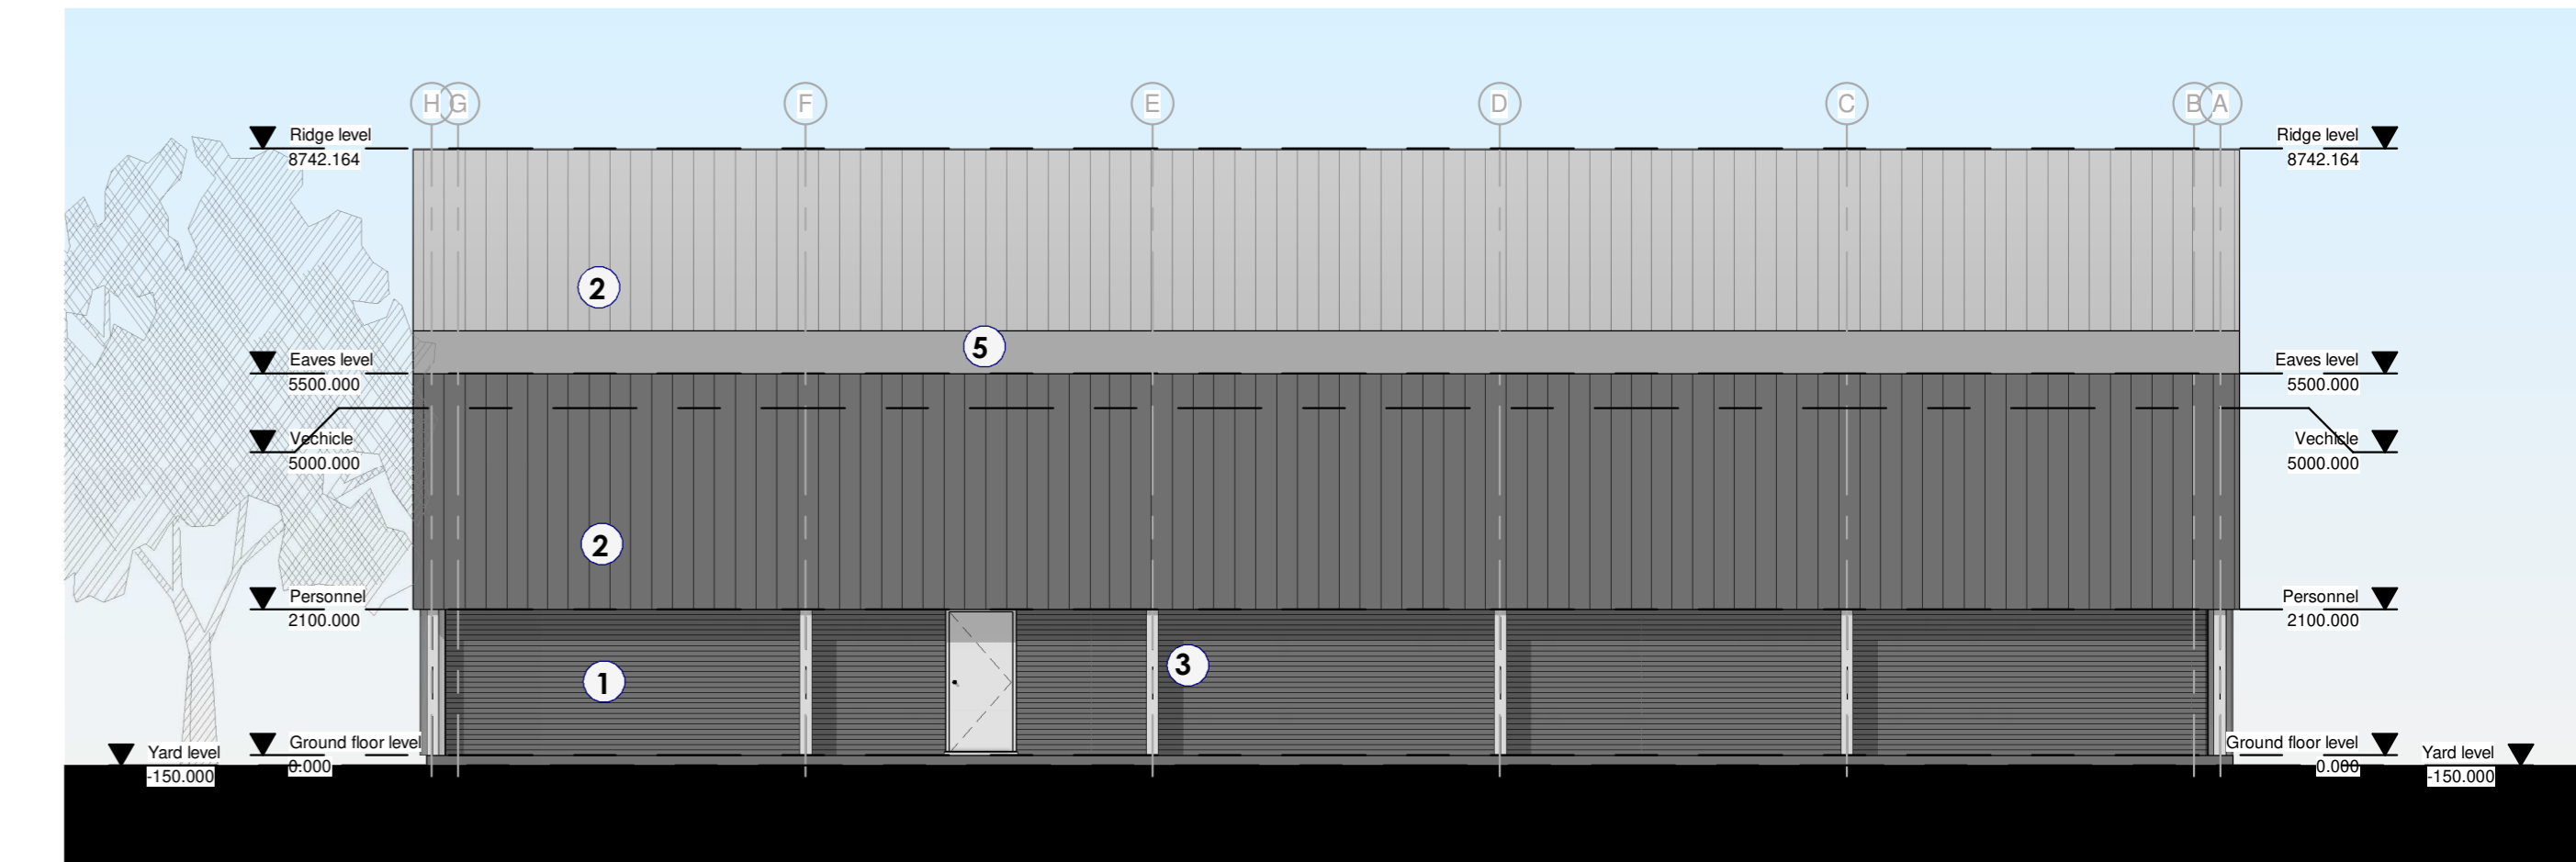


4 Elevation B
1 : 100

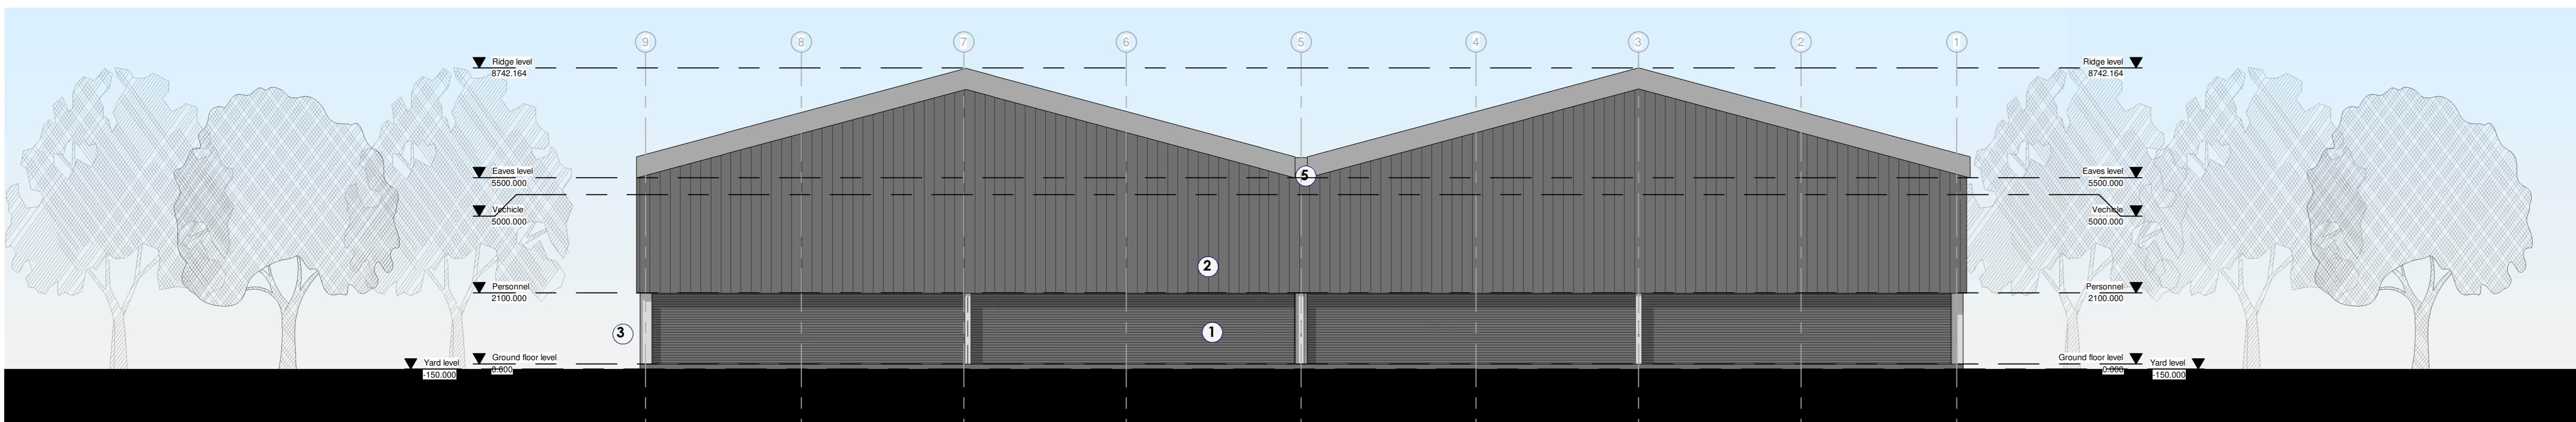


3 Elevation C
1 : 100

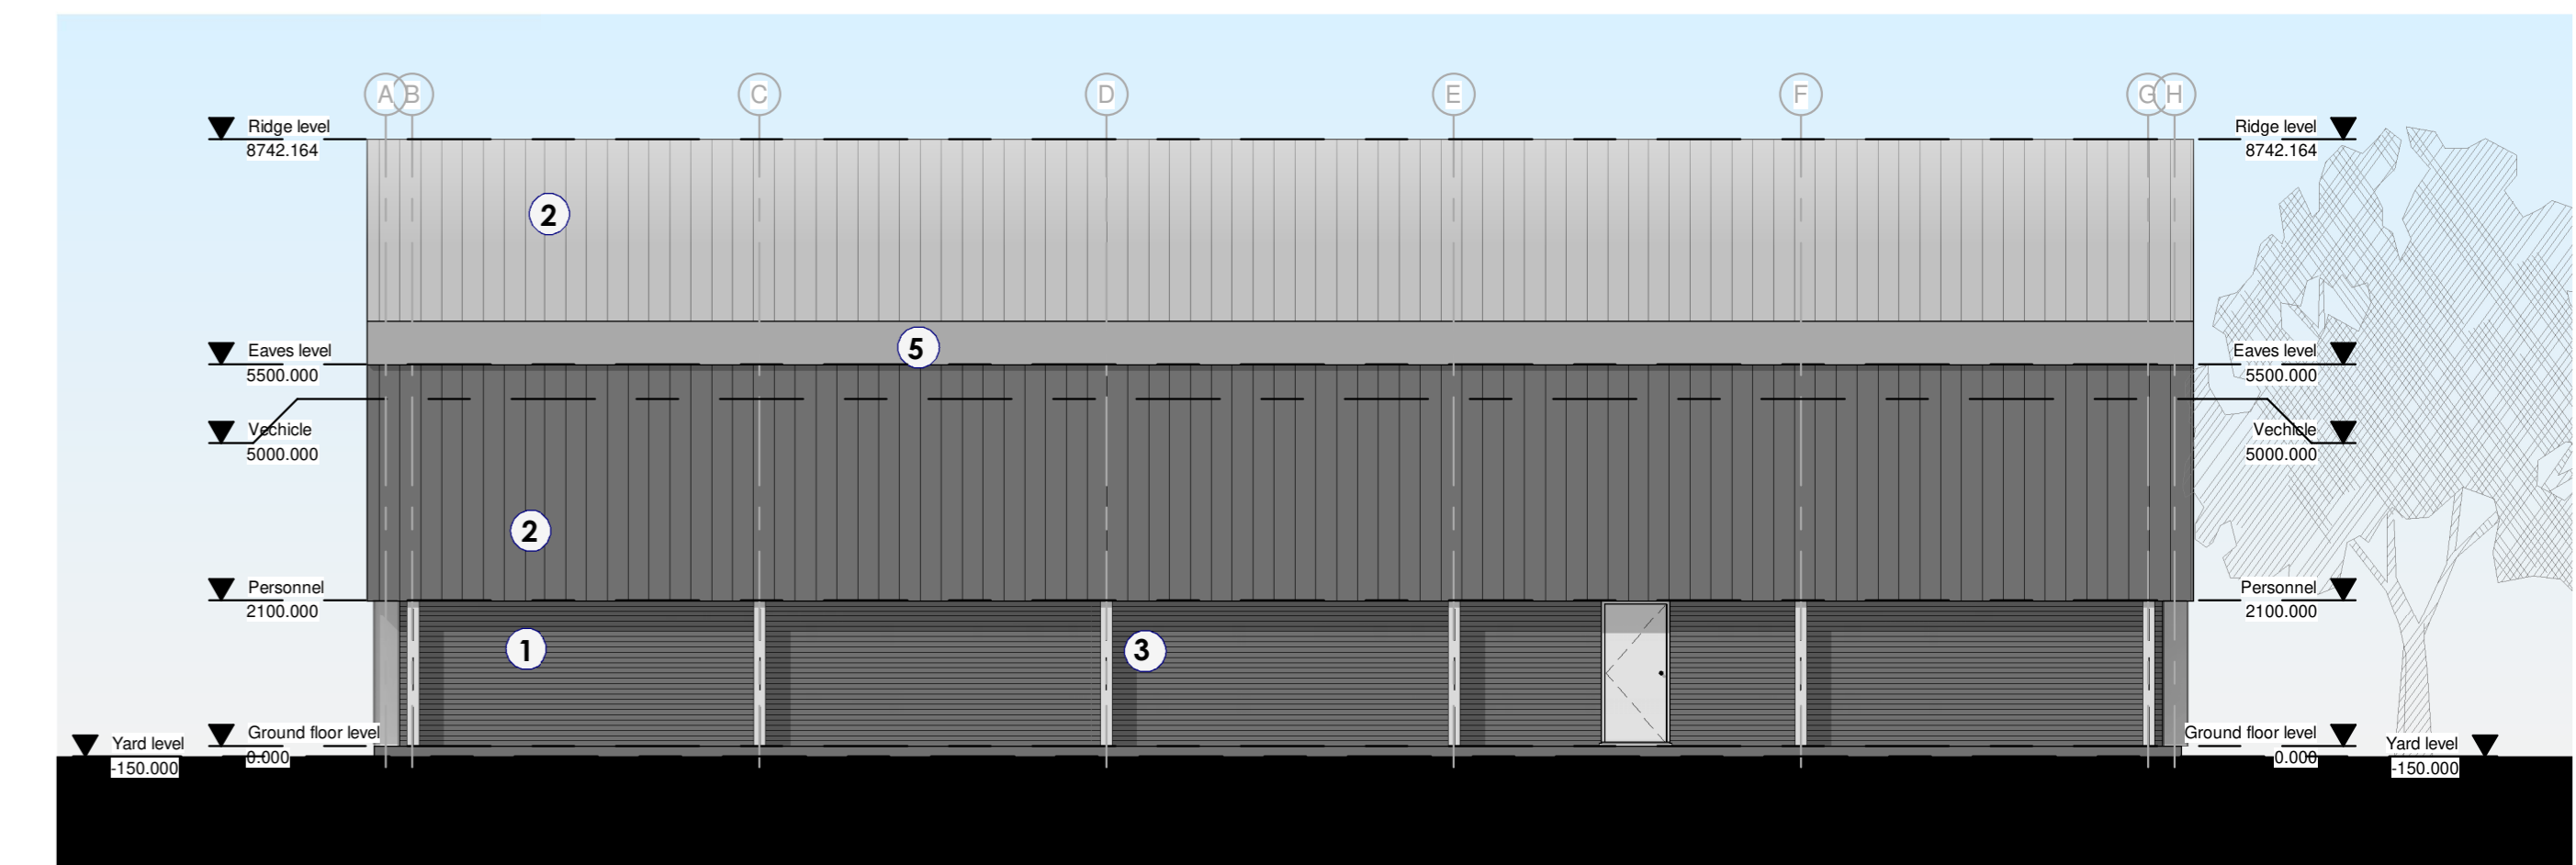


5 Elevation D
1 : 100

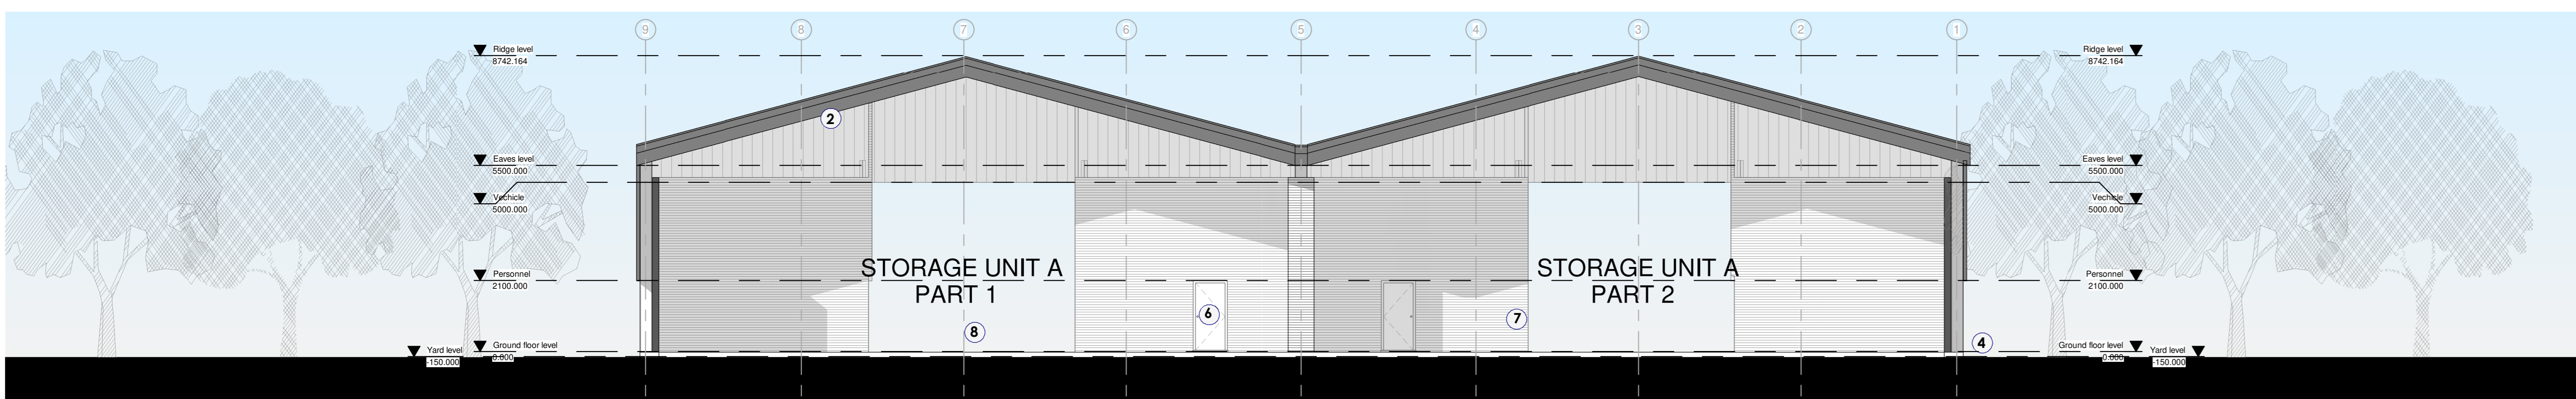

7 Section 1
1 : 100

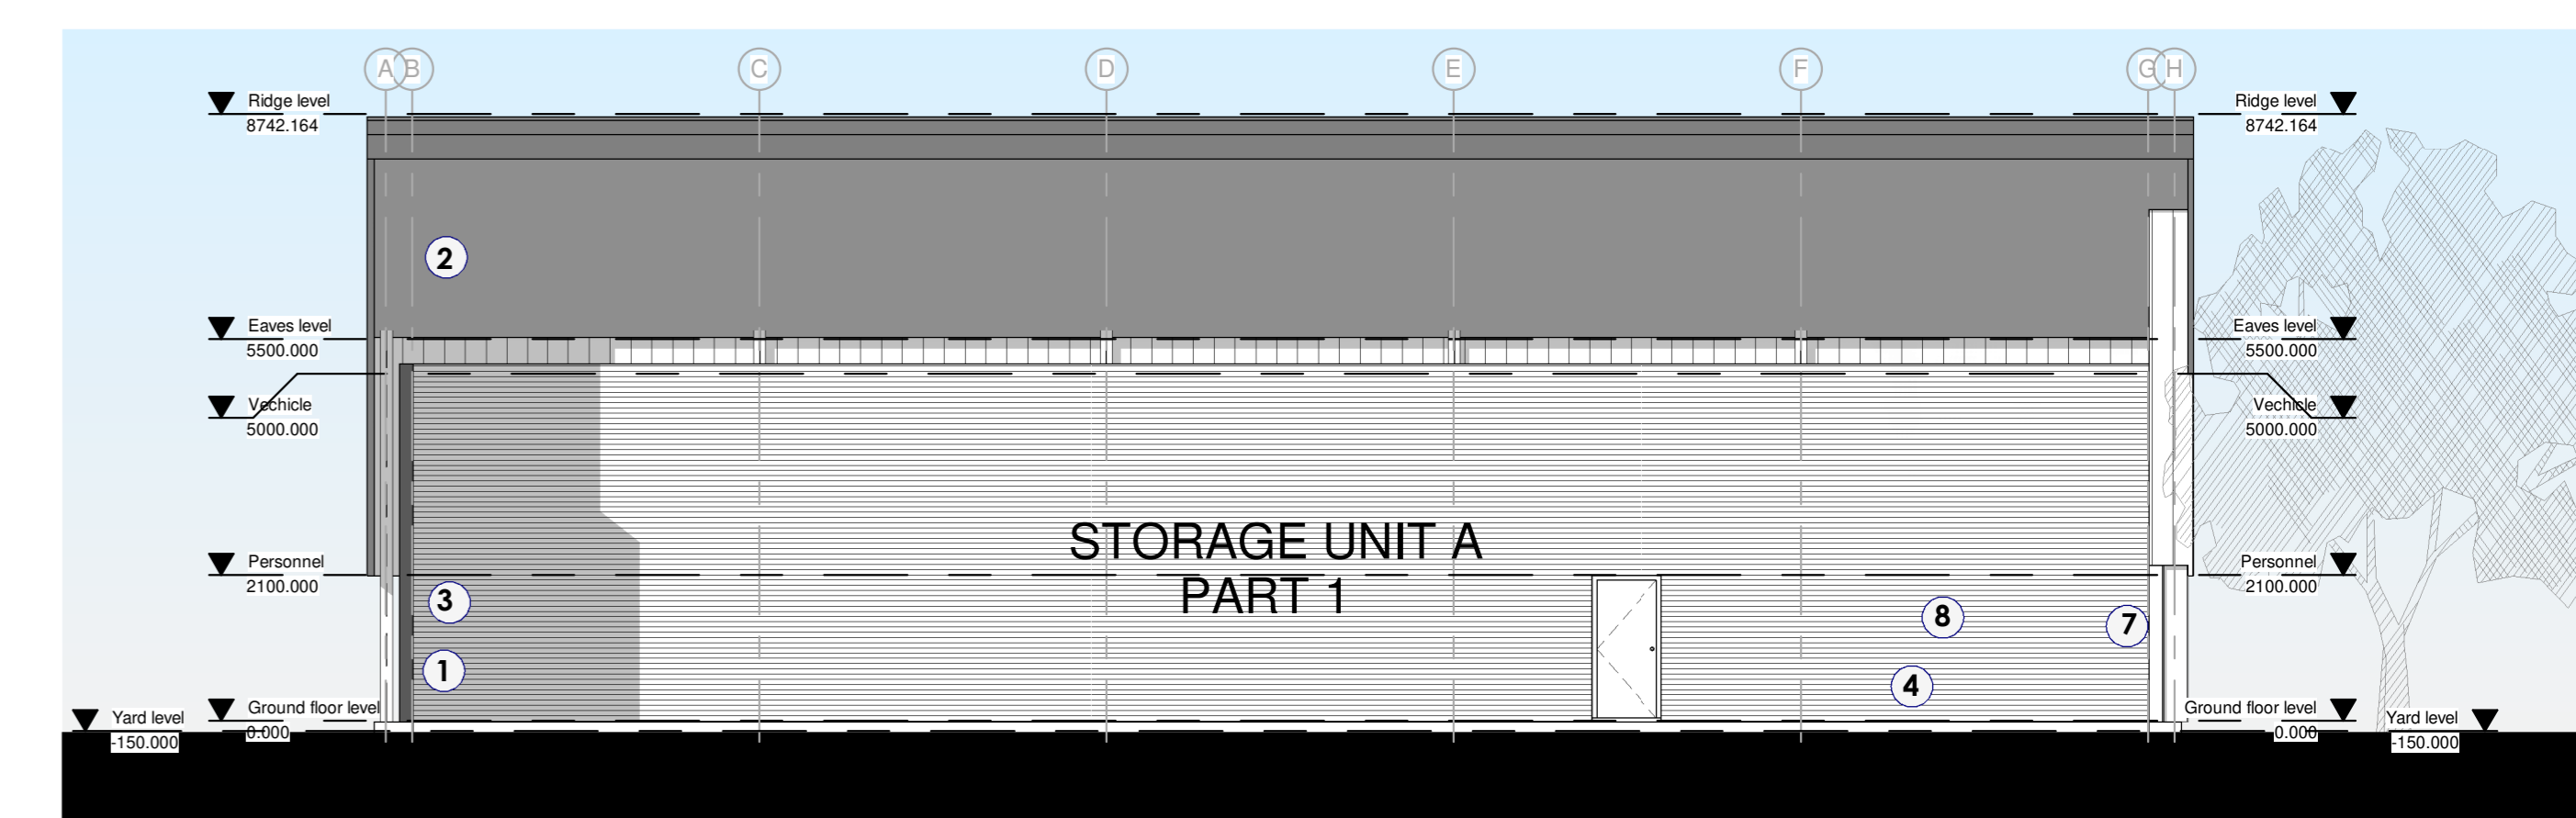

6 Section 2
1 : 100

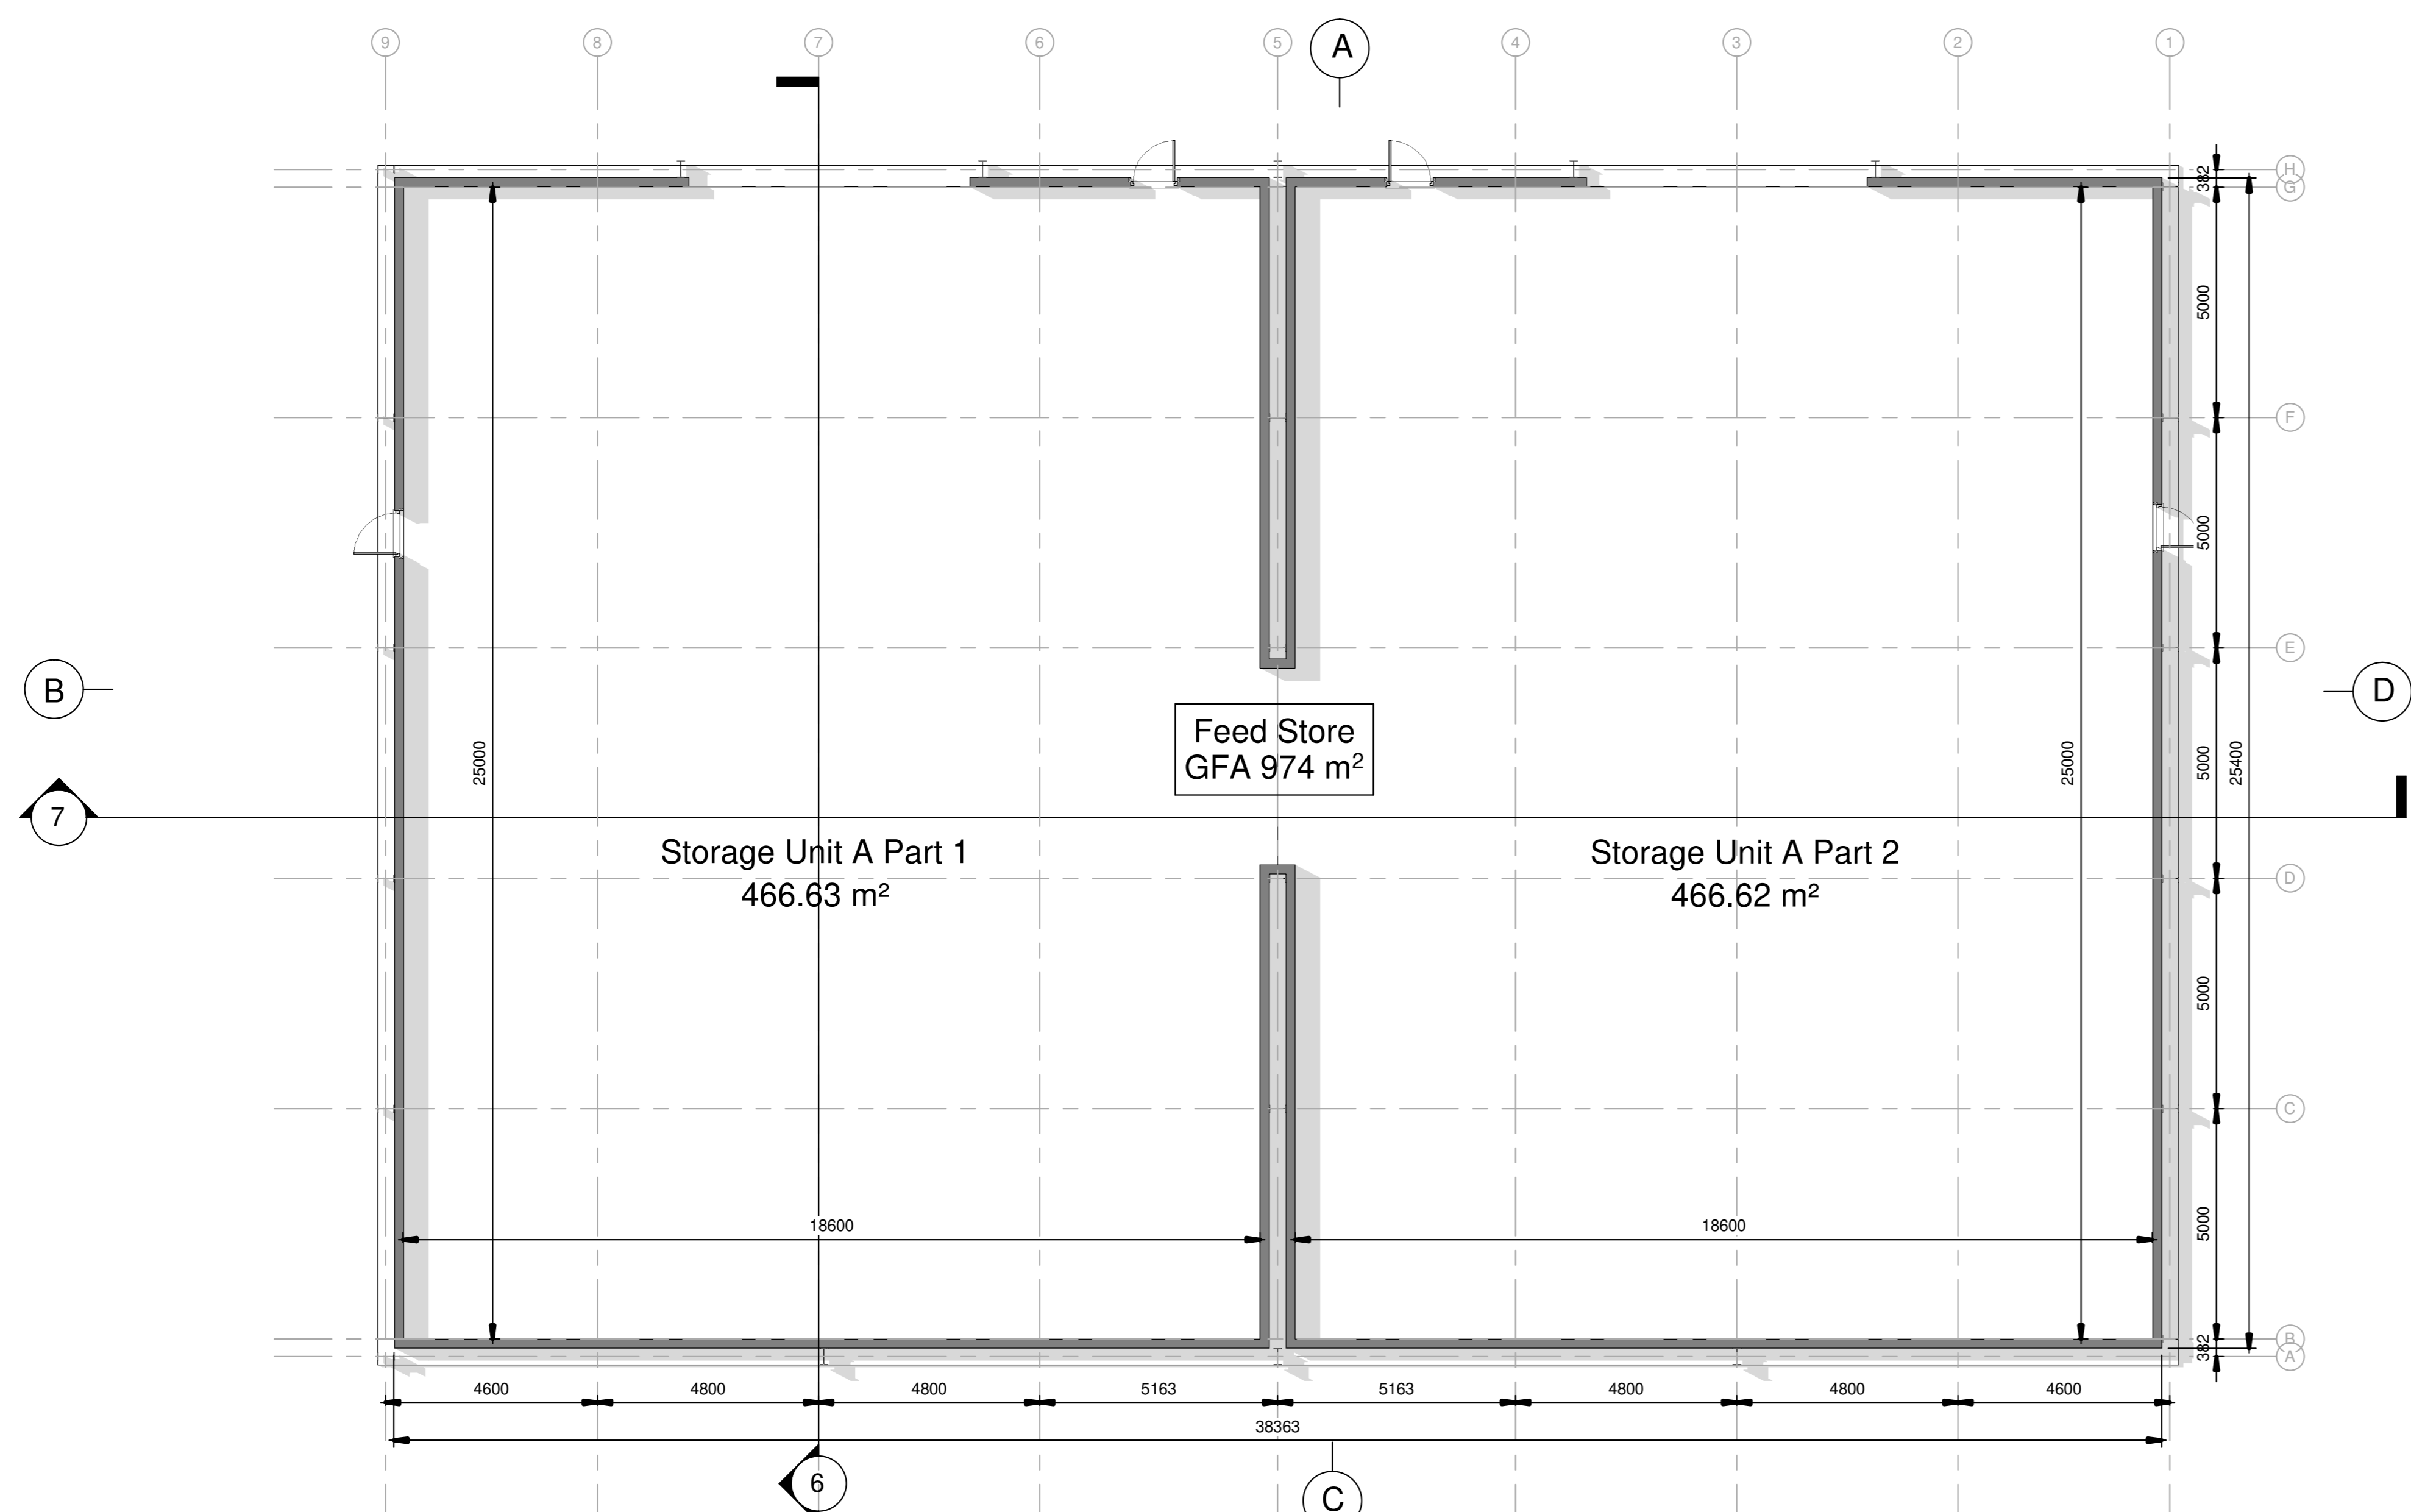

1 Plan
1 : 100

GA ELEVATION KEY - STORAGE BUILDINGS

- 1 Dark Brickwork in stretcher bond with flush dark mortar joints
- 2 PVC coated profiled metal cladding
- 3 Painted Structural steel frame
- 4 Hardened and sealed concrete slab
- 5 Painted Metal gutter and downpipes
- 6 Painted metal frame door panel and frame
- 7 Reinforced concrete panels to external and separating walls
- 8 Painted metal Roller Shutter

PO2	20.04.21	Second Planning Issue	AG
REV	DATE	DESCRIPTION	BY
AG	03.05.21	Planning Issue	AG

MIDLAND FEEDS
CATTLE AND SHEEP FEED

ORIGINATOR: **cpmg** CPMG Architects Ltd
People Purpose Place
Nottingham 23 Wassier Gate, Nottingham, NG1 1XU Tel: 0115 958 9500
London 31.02. Watney Street, London, EC1N 8TE Tel: 0203 482 1800
Birmingham The Levens Building, Bull Street, Birmingham, B4 6EQ Tel: 0121 481 2002
enquiries@cpmg-architects.com www.cpmg-architects.com

PROJECT: **Stauton Industrial Park Building**

DRAWING TITLE: **GENERAL ARRANGEMENT DRAWINGS**
Feed Store Plans, Elevations, Sections

PLANNING ISSUE

DRAWN BY	DATE	CHKD BY	SCALE	MEDIA
AG	2020-12-22	NG	1 : 100	A0
PROJECT - ORIGINATOR - ZONE - LEVEL - TYPE - ROLE - NUMBER	REVISION			
8952-CPMG-00-ZR-DR-A-2011				P02

Copyright © CPMG Architects Limited 2020. All rights reserved. No part of this publication may be reproduced, stored in a retrieval system or transmitted in any form or by any means without prior permission of CPMG Architects Limited. Do not scale from drawing. Use figured dimensions only. All dimensions to be checked on site.
ISO 9001:2015 Quality Management ISO 14001:2015 Environmental Management PAS 1192-2:2015 Building Information Modelling