



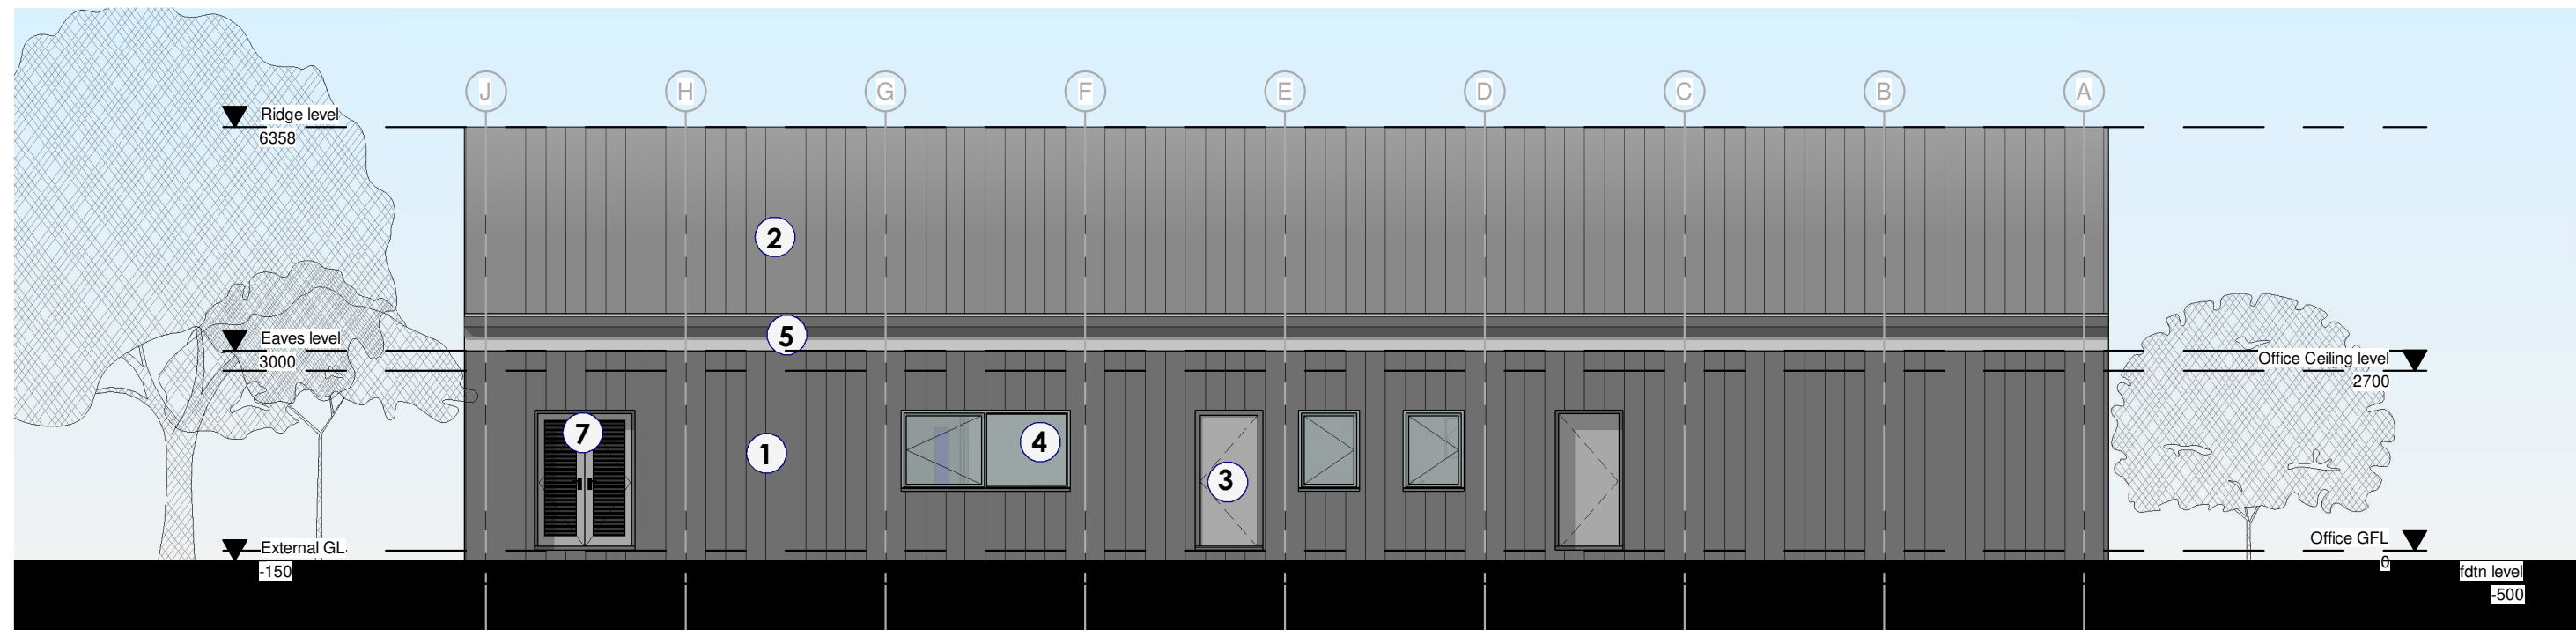


2 Elevation 01
1 : 100

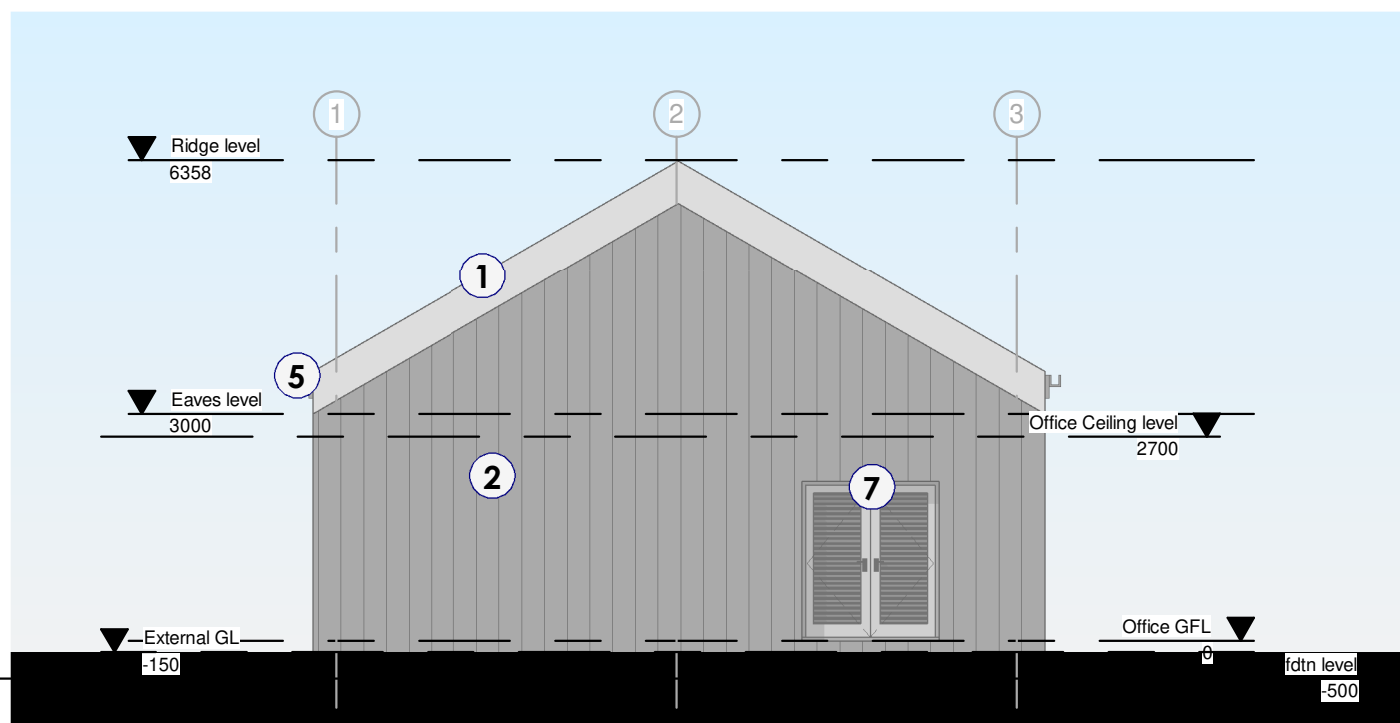


3 Elevation 02
1 : 100




4 Elevation 03
1 : 100

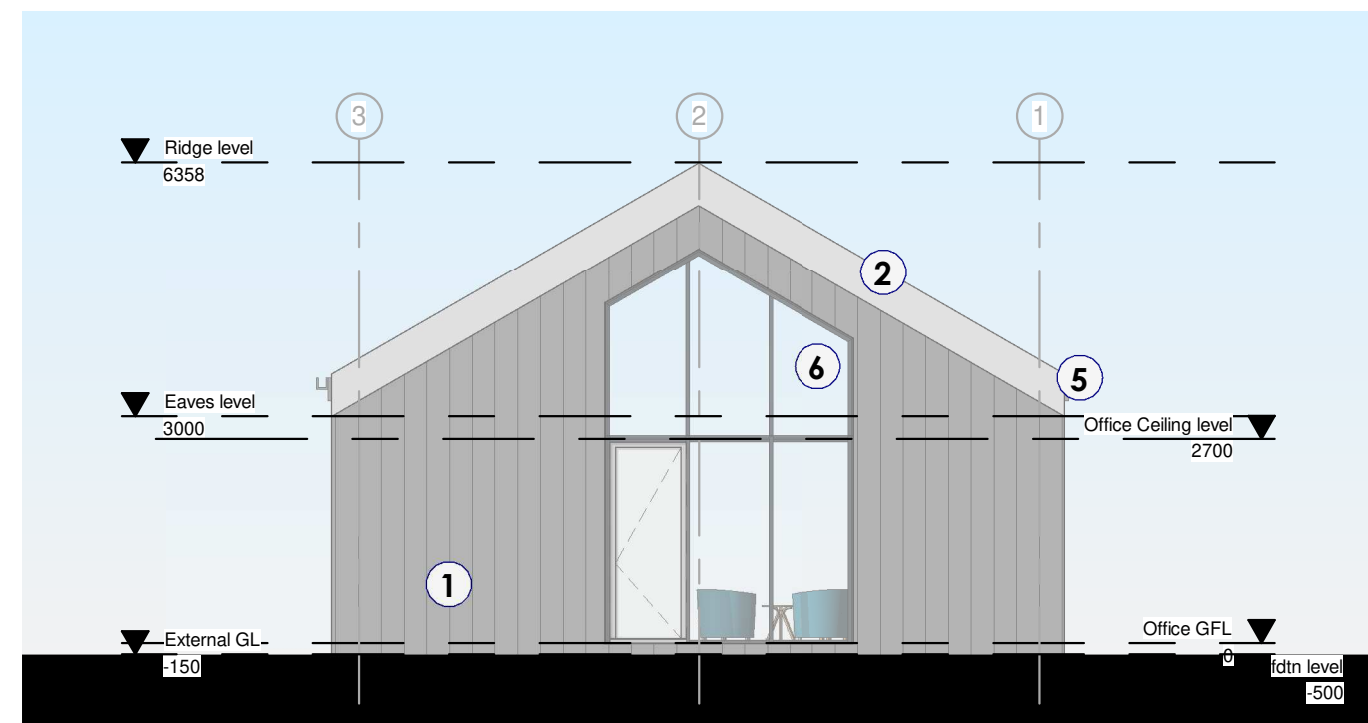


5 Elevation 04
1 : 100

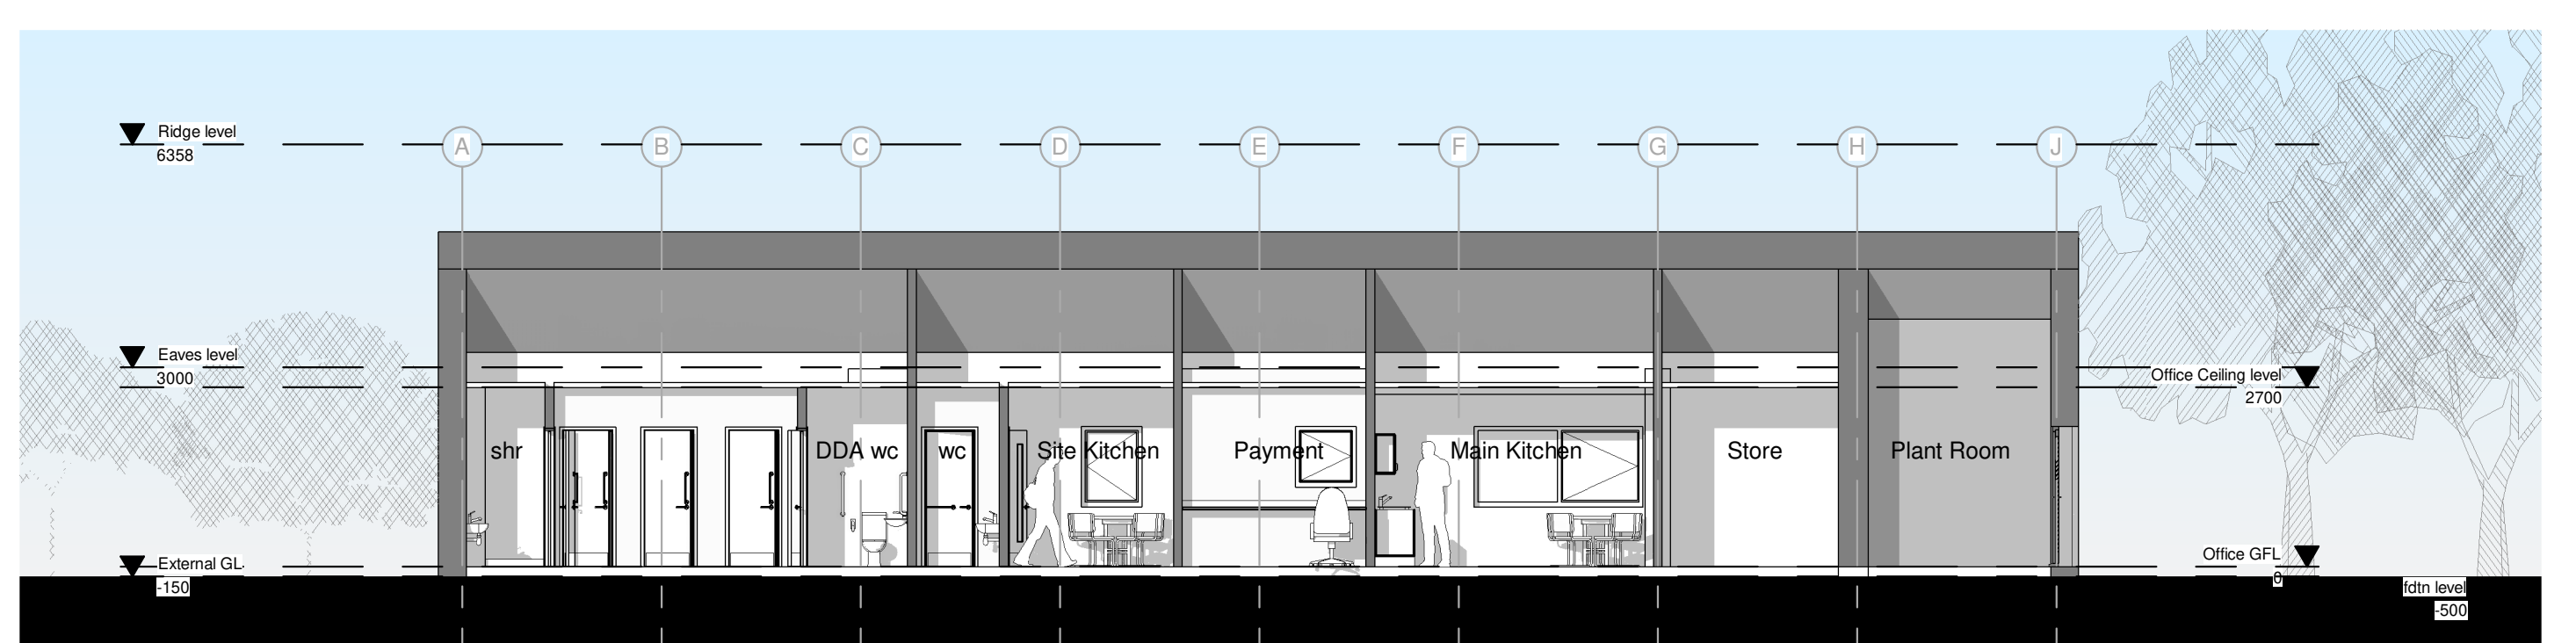


6 Section 01
1 : 100

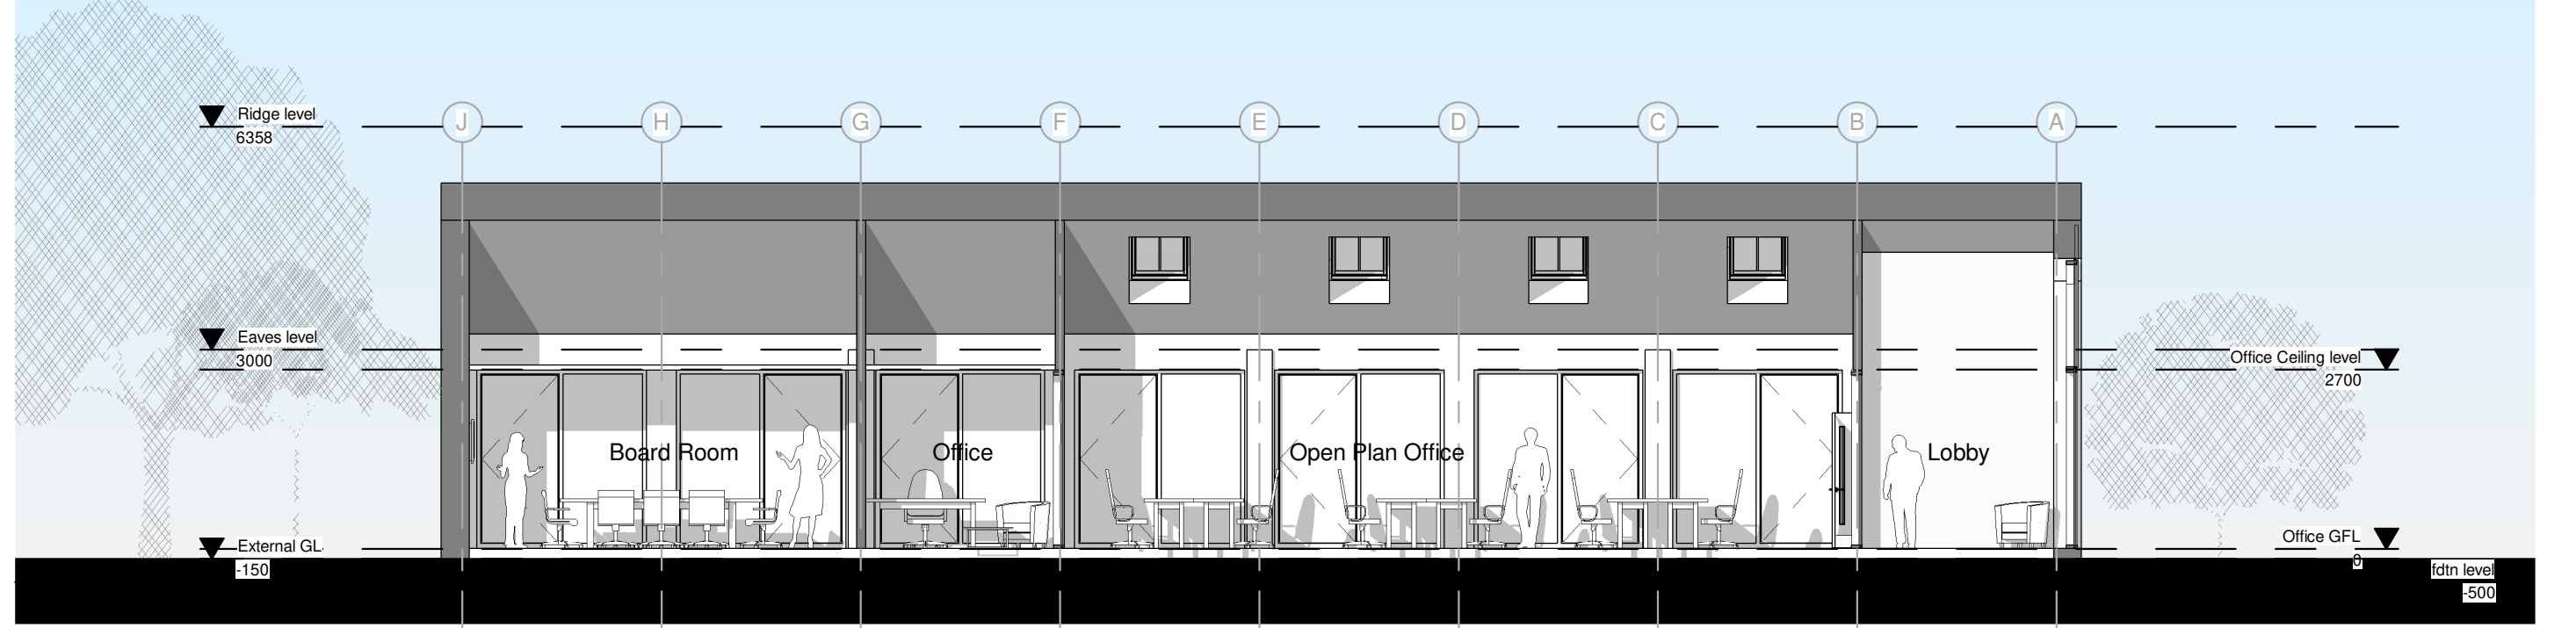


7 Section 02
1 : 100

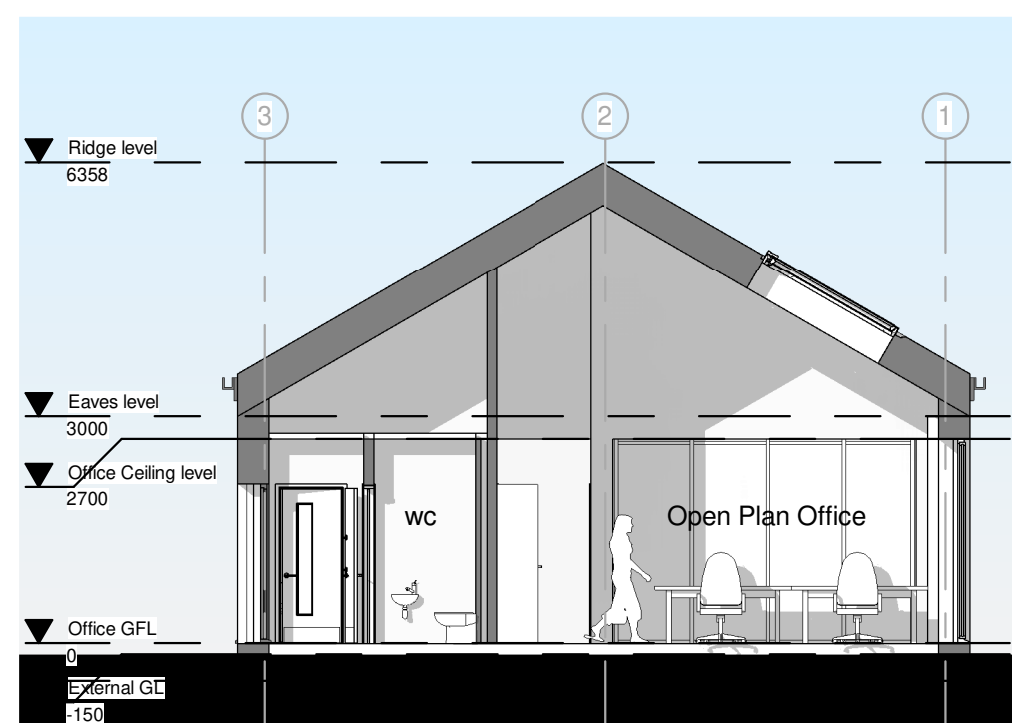


8 Section 03
1 : 100

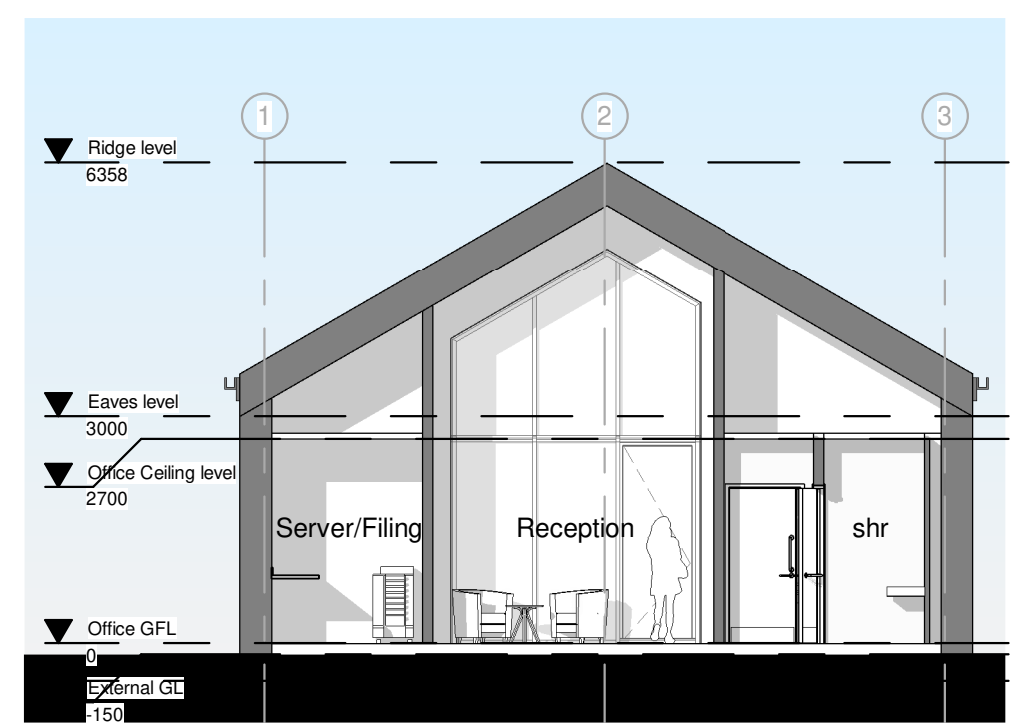

9 Section 04
1 : 100

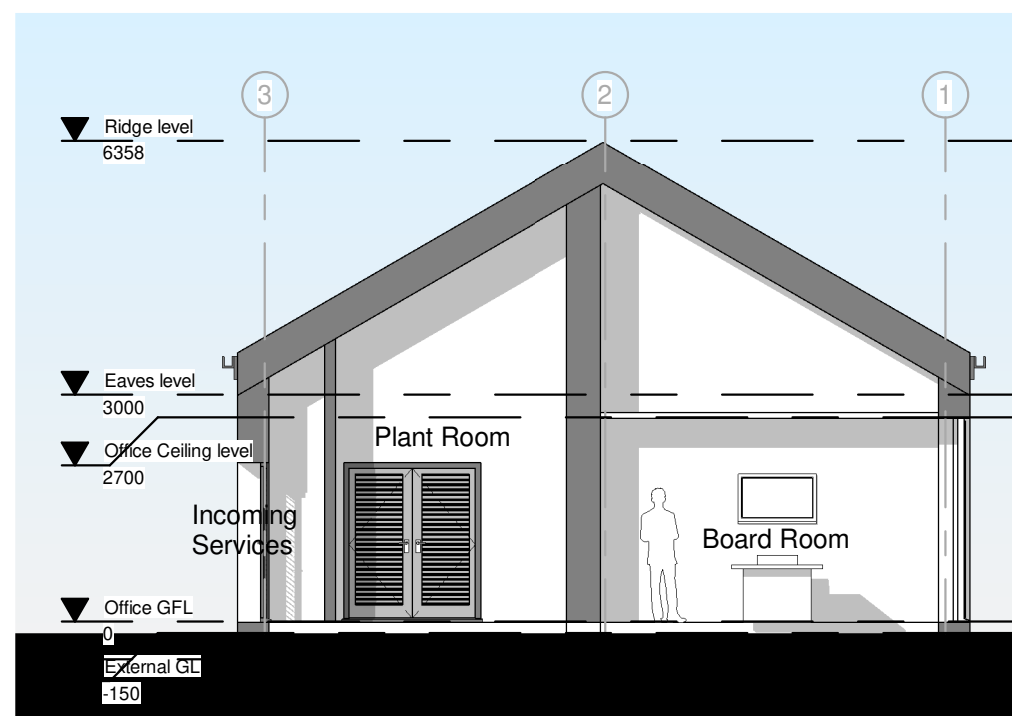

10 Section 05
1 : 100

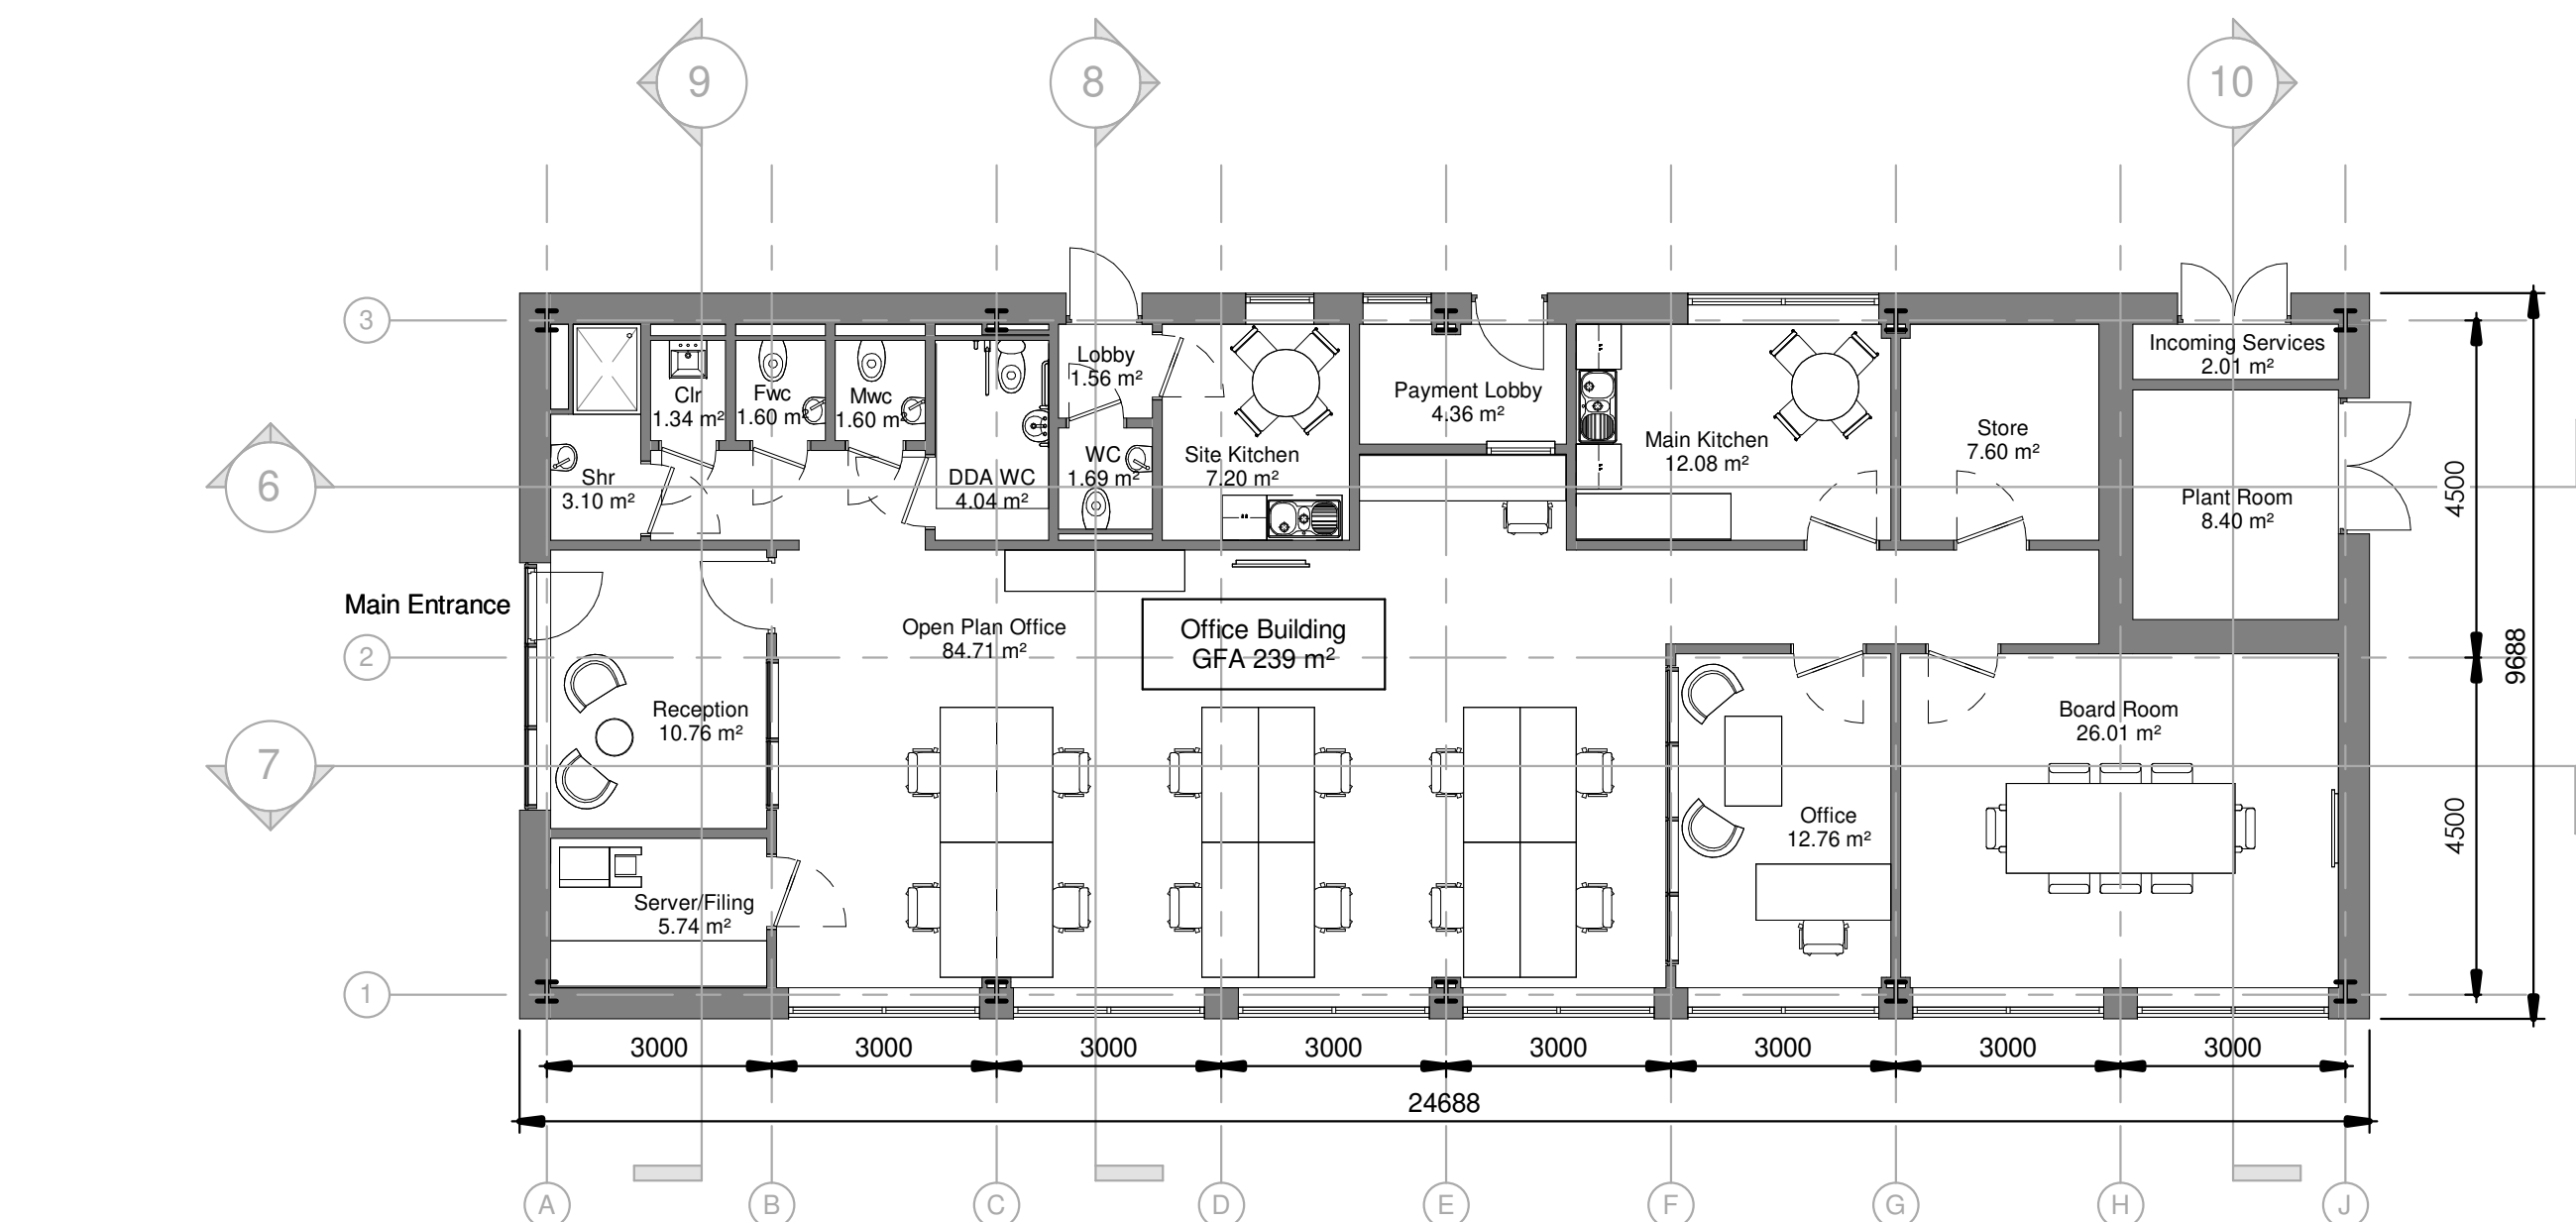

1 Office Layout
1 : 100

GA ELEVATION KEY - OFFICE BUILDING

- 1** PPC coated profiled metal composite cladding panels
- 2** PPC coated profiled metal composite cladding panels with glazed rooflights
- 3** PPC insulated metal frame doorsets
- 4** PPC metal frame double glazed metal windows
- 5** Painted Metal gutter and downpipes
- 6** PPC metal frame double glazed curtain walling
- 7** PPC metal frame double louvred doorsets

P01	03.02.21	Planning Issue	AG
REV	DATE	DESCRIPTION	BY
CLIENT			

MIDLAND FEEDS
CATTLE AND SHEEP FEED

ORIGINATOR	REF:
cpmg	CPMG Architects Ltd <i>People. Purpose. Place</i>
Nottingham London Birmingham	23 Warsaw Gate, Nottingham, NG1 1NU 31/35 Kirby Street, London, EC4N 8TE The Levee Building, Bull Street, Birmingham, B4 6EQ
enquiries@cpmg-architects.com	Tel: 0115 958 9500 Tel: 0207 492 1805 Tel: 0121 481 2992 www.cpmg-architects.com

PROJECT
Staunton Industrial Park
Offices

DRAWING TITLE
GENERAL ARRANGEMENT
DRAWINGS
Offices Plans, Elevations, Sections
DRAWING STATUS

PLANNING ISSUE

DRAWN BY	DATE	CHK'D BY	SCALE	MEDIA
AG	2020-12-22	NG	1 : 100	A1
PROJECT - ORIGINATOR - ZONE - LEVEL - TYPE - ROLE - NUMBER	REVISION			
8952-CPMG-01-ZZ-DR-A-2012	P01			

Copyright of CPMG Architects Limited 2020. All rights reserved. No part of this publication may be reproduced, stored in any retrieval system or transmitted in any form or by any means without prior permission of CPMG Architects Limited. Do not scale from drawing, use figured dimensions only. All dimensions to be checked on site.
ISO 9001:2015 Quality Management ISO 14001:2015 Environmental Management
PAS 1192-2:2013 Building Information Modelling