
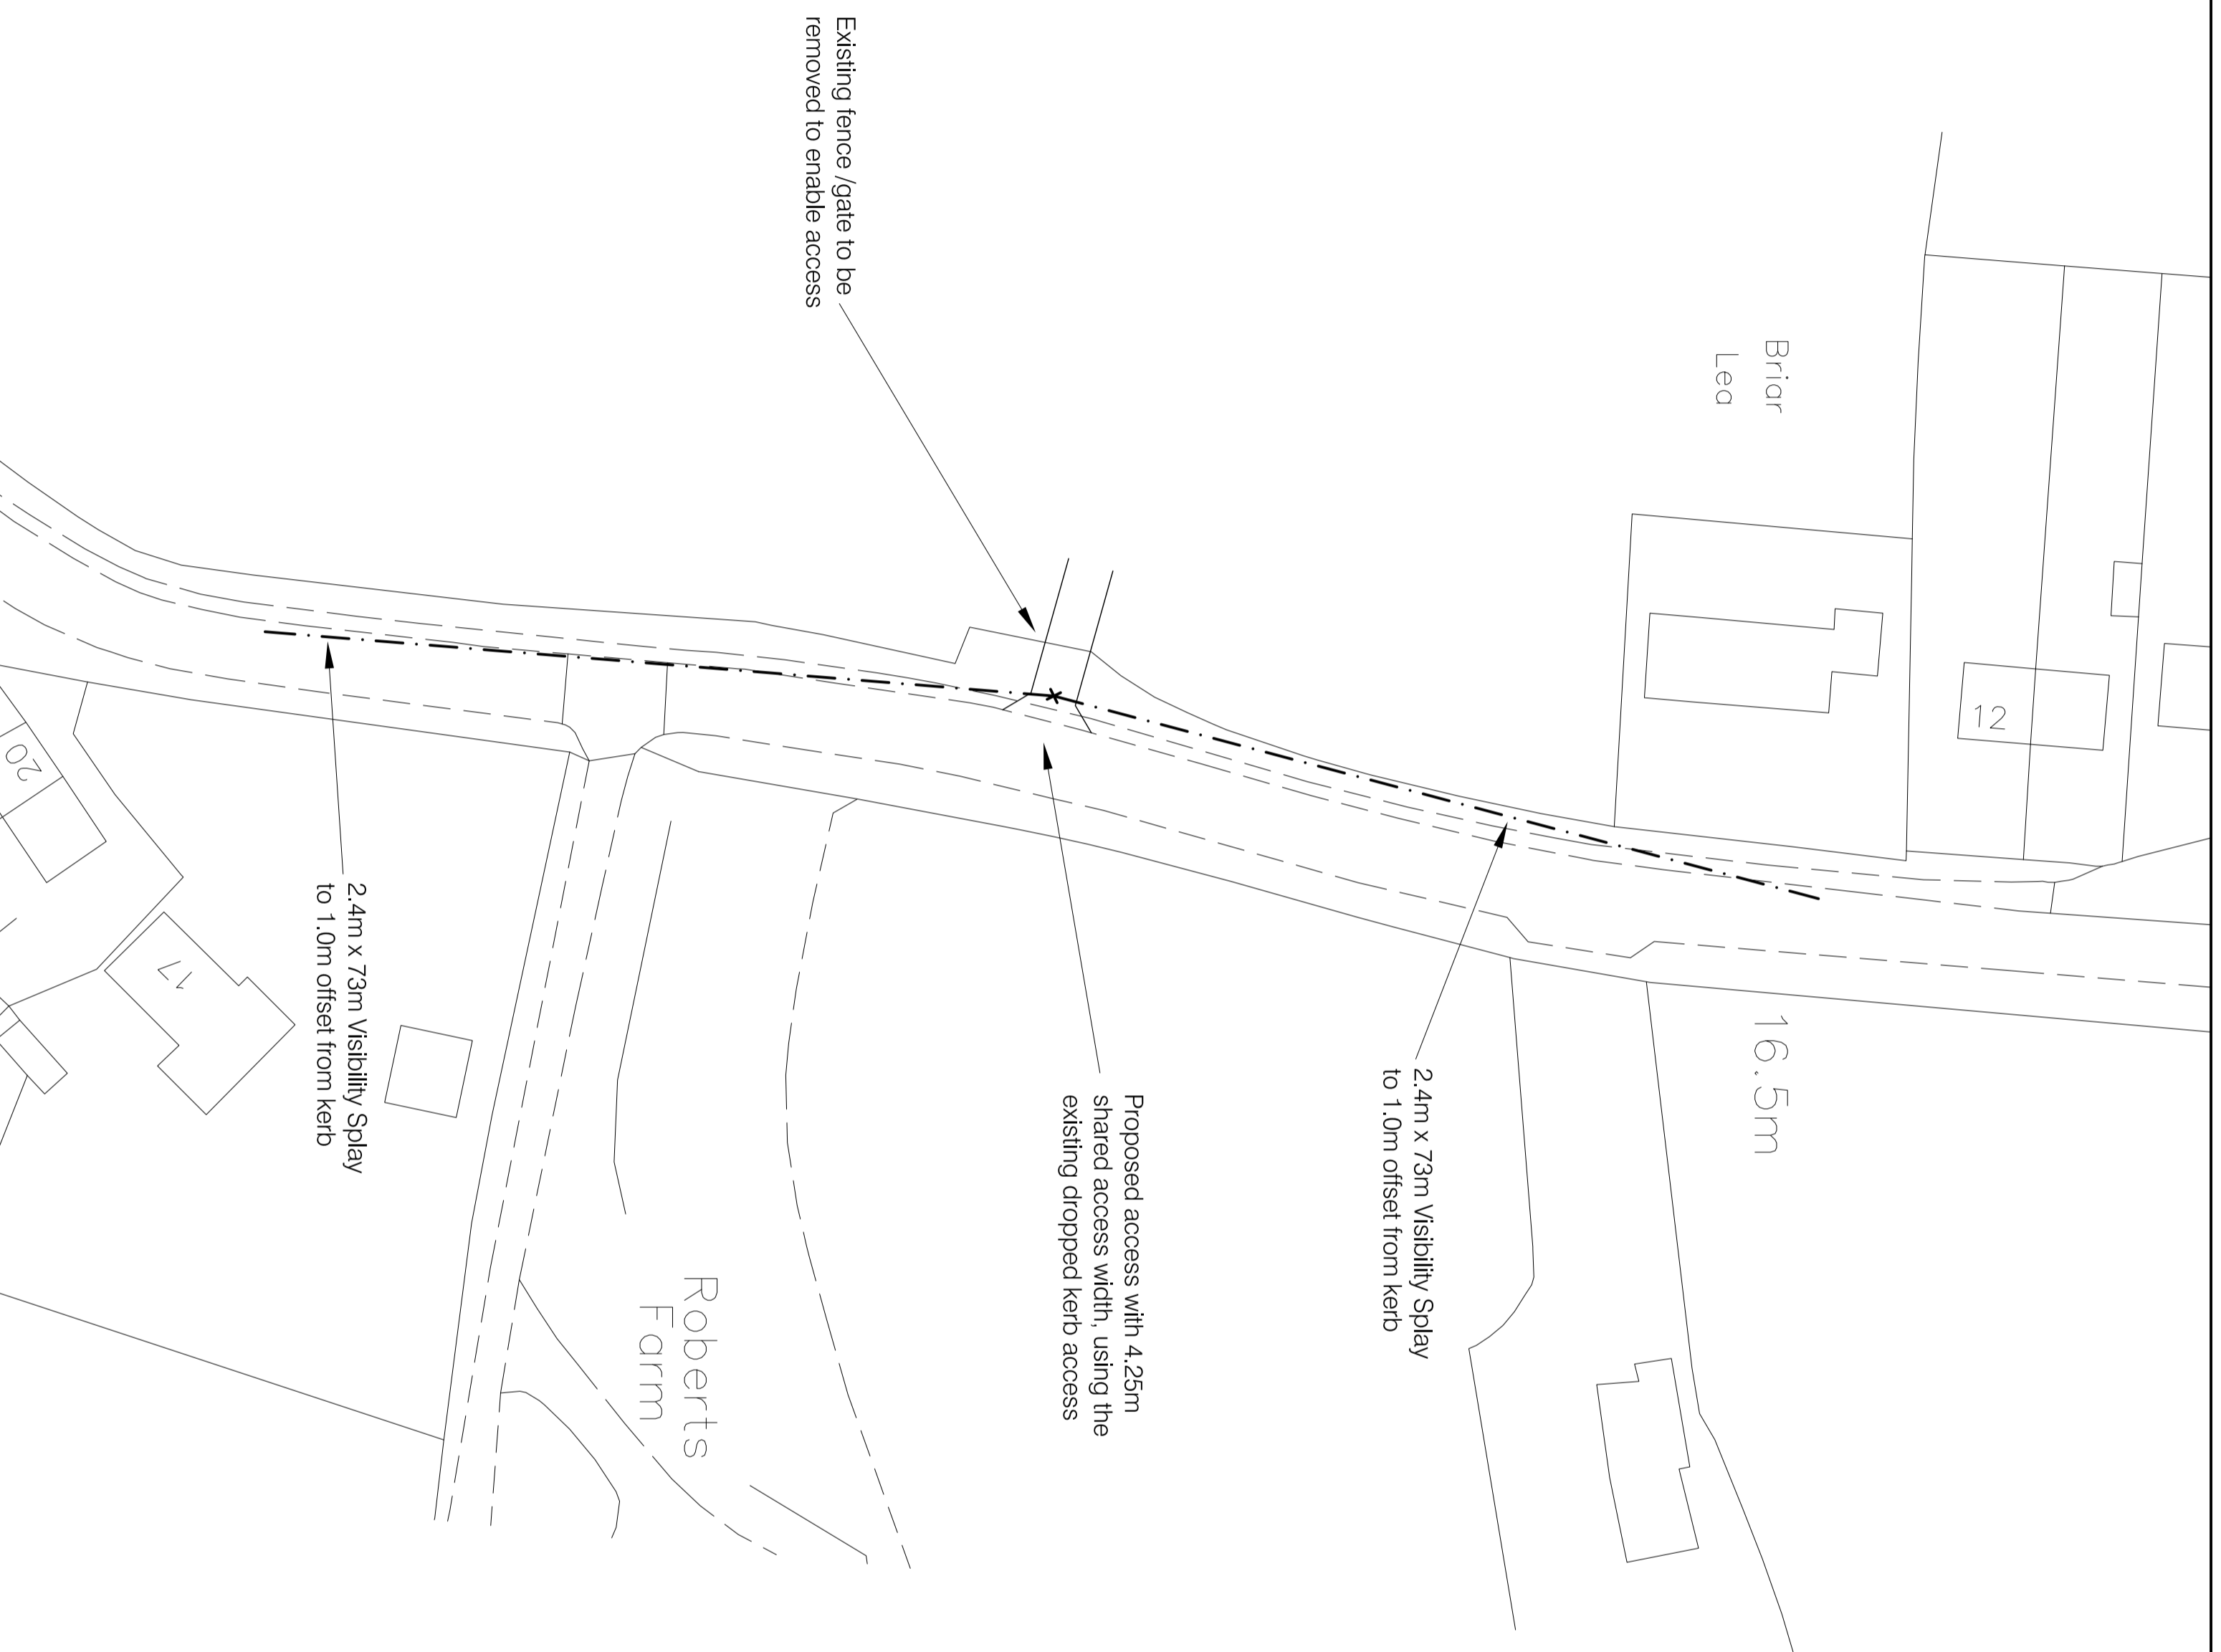


0 10 20 30 40 50
Millimetres At Original Drawing Size


General Notes

1. DO NOT SCALE.
2. This drawing is to be read in conjunction with all other relevant drawings and details.
3. Should there be any conflict between the details indicated on this drawing and those indicated on other drawings the Engineer should be informed PRIOR to construction on site.
4. Until technical approval has been obtained from the relevant Authority, it should be understood that all drawings issued are Preliminary and NOT for construction. Should the contractor commence site work prior to such approval being given, it is entirely at his own risk.
5. All dimensions are in millimetres unless otherwise stated.
6. The BSP Hazard Identification and Risk Assessment information for this project must be reviewed and understood by the contractor PRIOR to the commencement of any works on site.

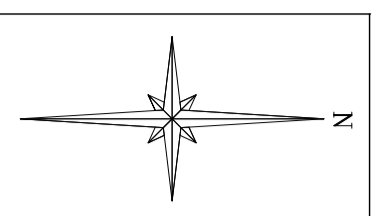

Rev.	Description	Date	Drawn	Appr.

bsp
 CONSULTING
 12 Oxford Street
 Nottingham, NG1 5BG
 Tel : 0115 8402227 - Fax : 0115 8402228
 e-mail : info@bsp-consulting.co.uk
 Also offices in Derby, Leicester and Sheffield

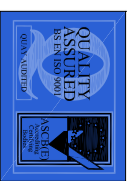

Drawing Status
PRELIMINARY
 Client
TREVOR SWALES

Project Title
**PROPOSED RESIDENTIAL DEVELOPMENT,
 THE ORCHARD, MAIN STREET, RAGNALL**

Drawing Title
PROPOSED SITE ACCESS ARRANGEMENTS

Drawn By:	TB	Checked By:	MWR	Scale:	1:500
Project Engineer:	TB	Approved By:	MWR	Date:	FEB 2018
Drawing Number:	16-0598 - 100				
Revision:	-				