




Front (East) Elevation

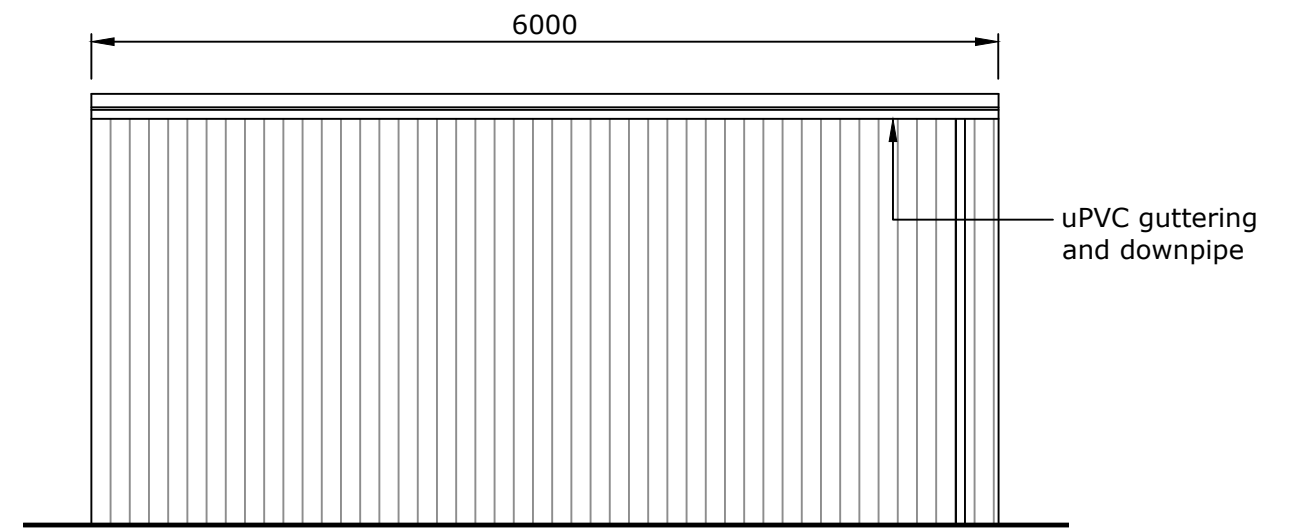


Rear (West) Elevation

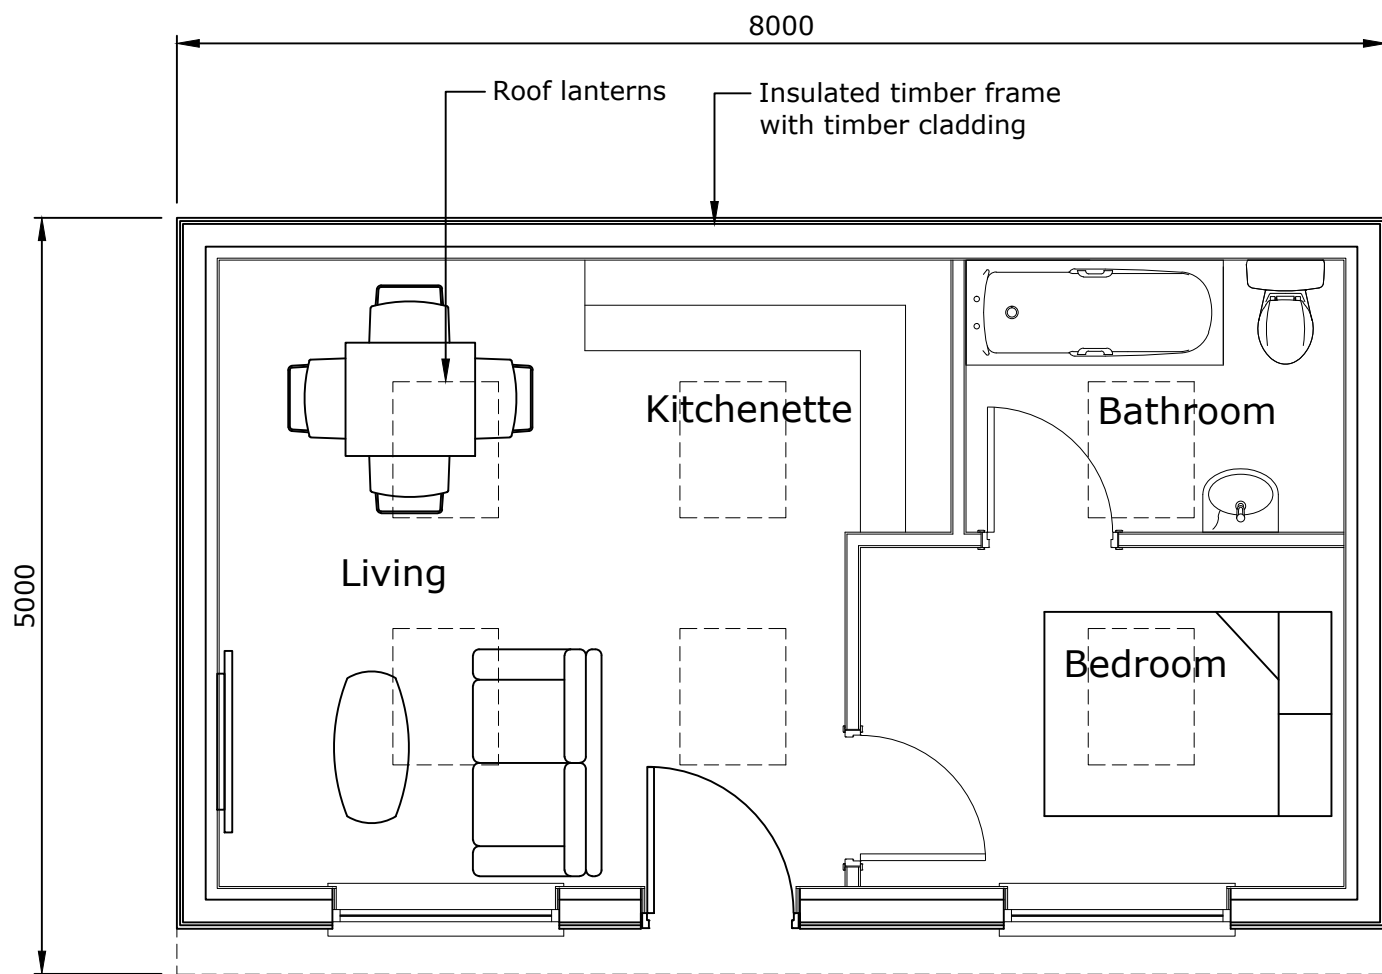

Plan

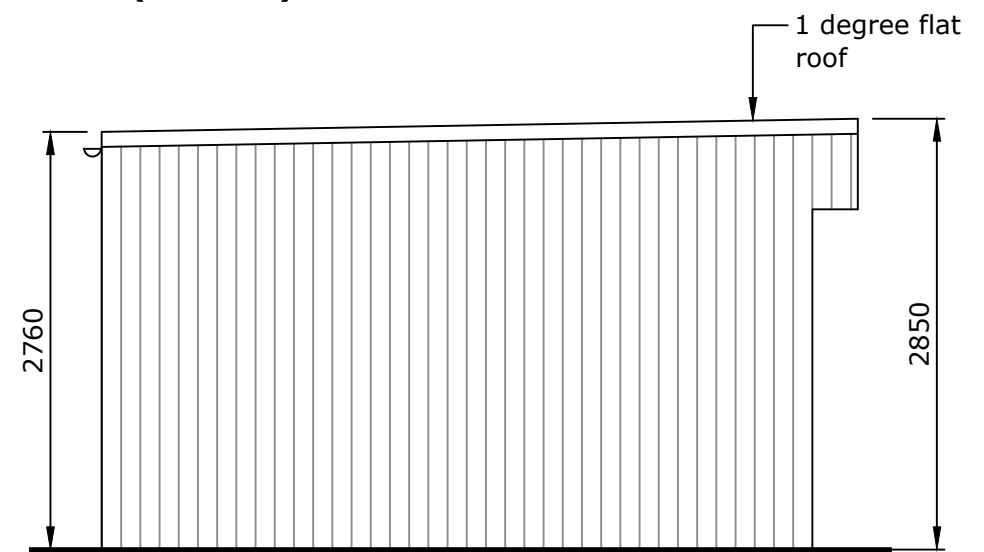

Side (South) Elevation

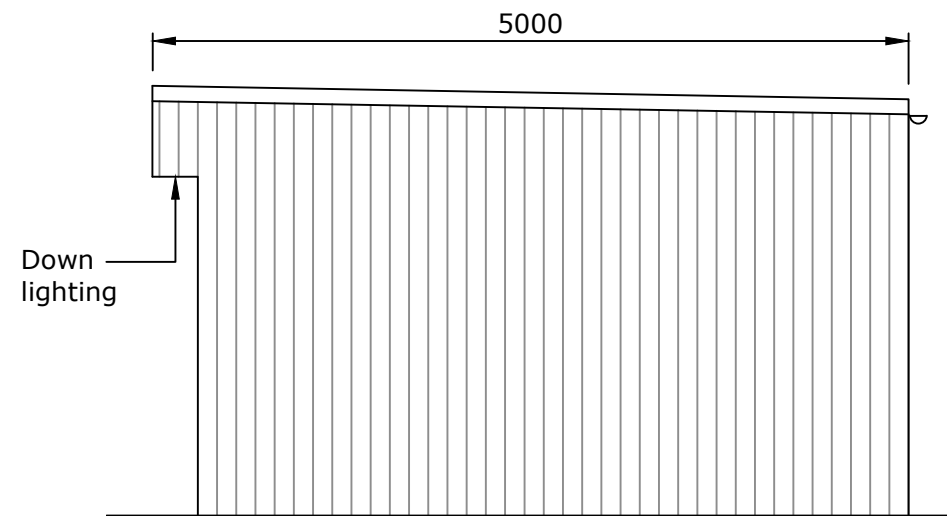

Side (North) Elevation

**Proposed Annexe
1 Windermere Close,
Gamston NG2 6PQ**


GRACE | MACHIN
PLANNING & PROPERTY

Drawing Title
Proposed Plan & Elevations


Date
May 2018

Scale
1:50 @ A3


Drawing No.
WC - 02

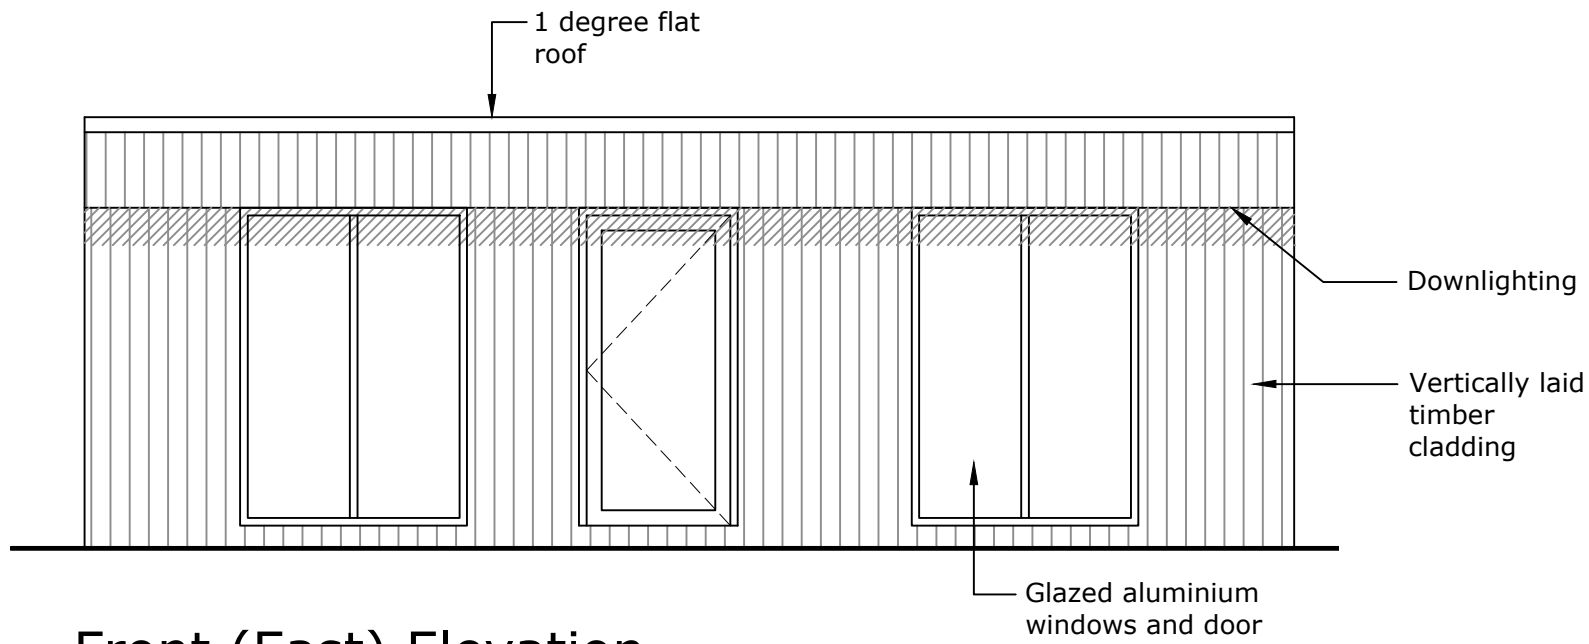


Front (East) Elevation

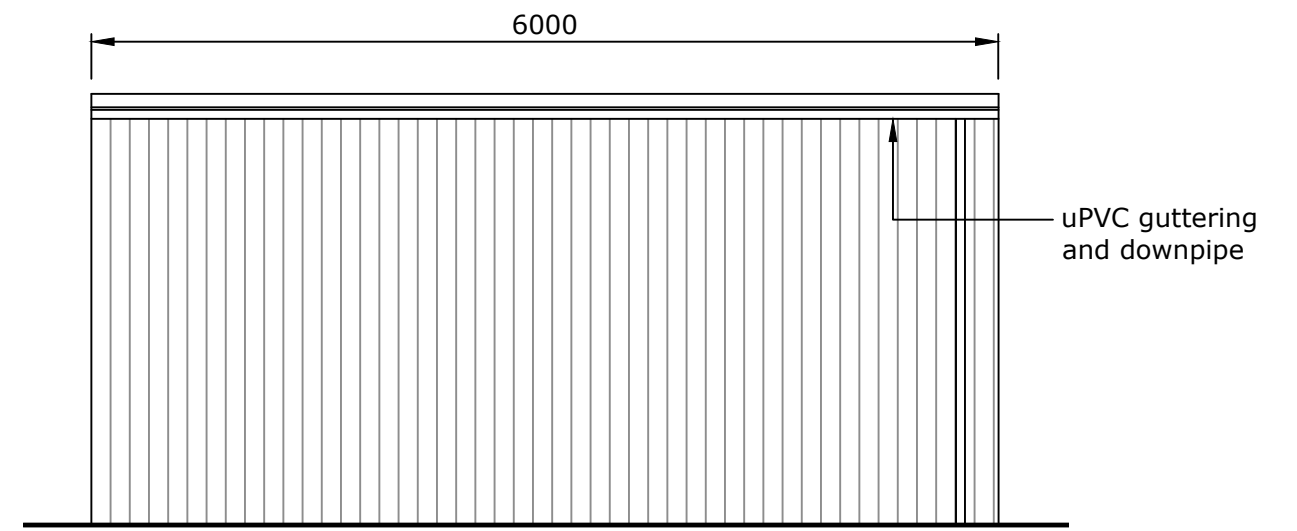


Rear (West) Elevation

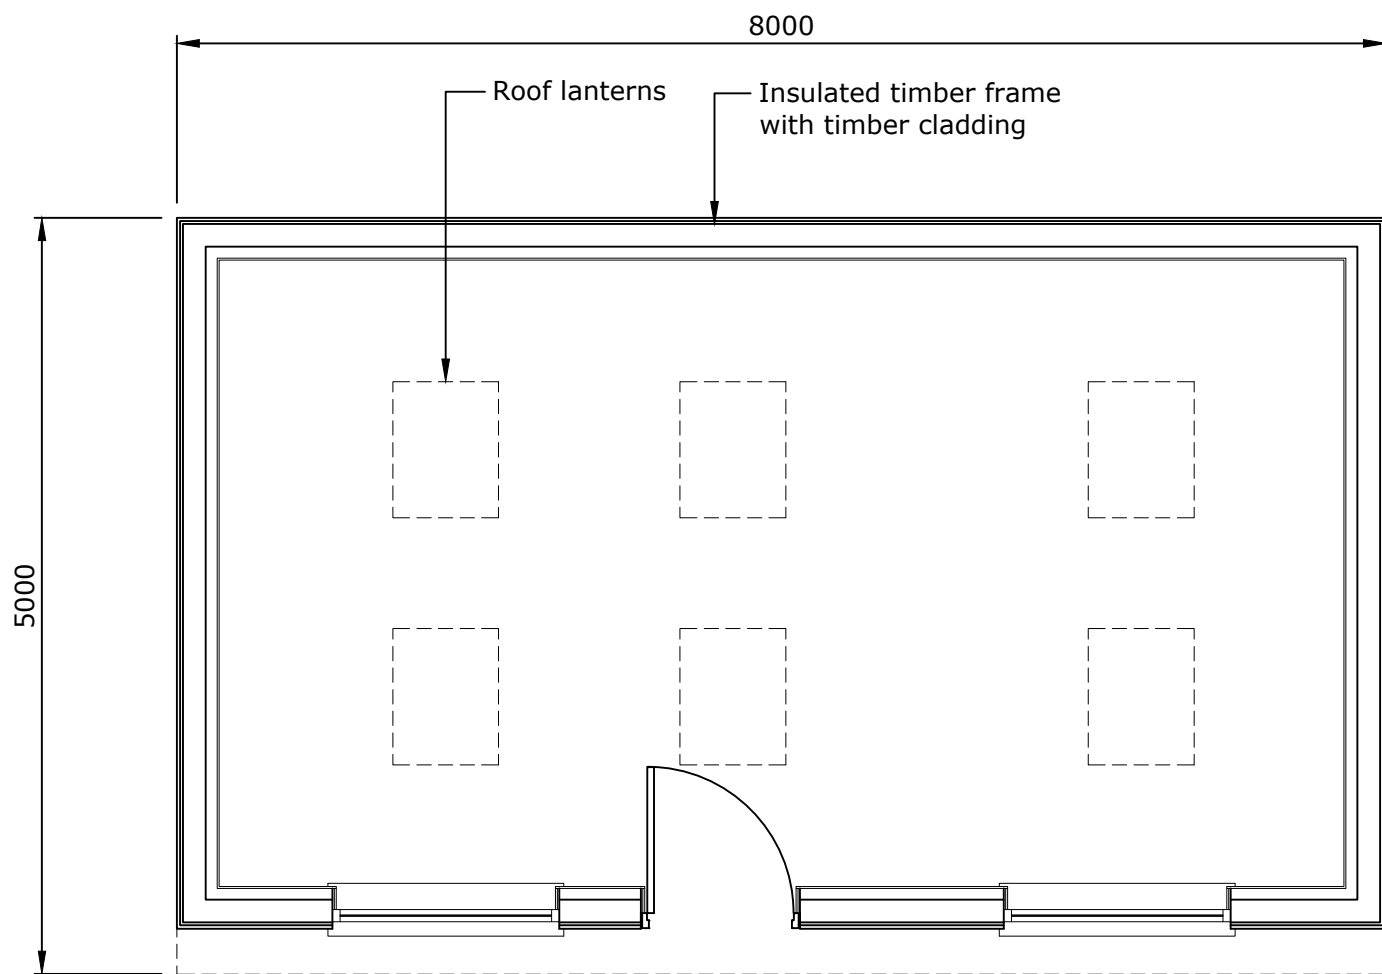

Plan

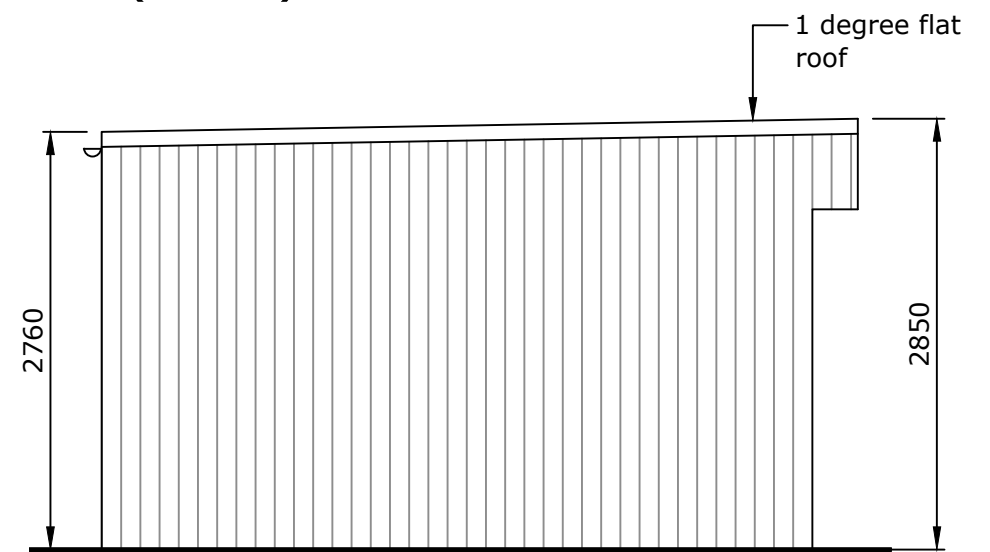

Side (South) Elevation

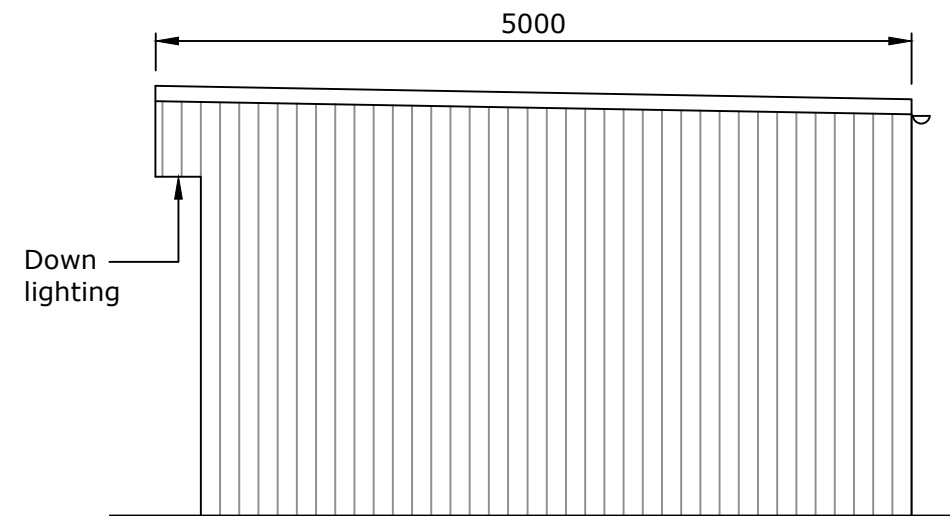

Side (North) Elevation

**Proposed Annexe
1 Windermere Close,
Gamston NG2 6PQ**

GRACE | MACHIN
PLANNING & PROPERTY

Drawing Title
Proposed Plan & Elevations

Date
May 2018

Scale
1:50 @ A3

Drawing No.
WC - 02